

# StoPowerwall® ci

## Commercial

## Frame Construction

## Insulation Inbound

## Series 62s.xx January

## 2015

### ATTENTION

Sto products are intended for use by qualified professional contractors, not consumers, as a component of a larger construction assembly as specified by a qualified design professional, general contractor or builder. They should be installed in accordance with those specifications and Sto's instructions. Sto Corp. disclaims all, and assumes no, liability for on-site inspections, for its products applied improperly, or by unqualified persons or entities, or as part of an improperly designed or constructed building, for the nonperformance of adjacent building components or assemblies, or for other construction activities beyond Sto's control. Improper use of Sto products or use as part of an improperly designed or constructed larger assembly or building may result in serious damage to Sto products, and to the structure of the building or its components.

STO CORP. DISCLAIMS ALL WARRANTIES EXPRESSED OR IMPLIED EXCEPT FOR EXPLICIT LIMITED WRITTEN WARRANTIES ISSUED TO AND ACCEPTED BY BUILDING OWNERS IN ACCORDANCE WITH STO'S WARRANTY PROGRAMS WHICH ARE SUBJECT TO CHANGE FROM TIME TO TIME. For the fullest, most current information on proper application, clean-up, mixing and other specifications and warranties, cautions and disclaimers, please refer to the Sto Corp. website, [www.stocorp.com](http://www.stocorp.com).

[www.stocorp.com](http://www.stocorp.com)



Property of Sto Corp.  
All Rights Reserved.


## Sto Detail Records

### 62s.xx Series Sto Powerwall® ci Stucco over Steel Frame

62s.00	System Components
62s.01	System Components with Crack Defense System
62s.02	Termination at Grade: Sheathing Flush with Foundation
62s.03	Termination at Grade: Sheathing over Foundation
62s.04	Rough Opening Protection
62s.05	Box Window at Sill, Jamb, Head
62s.06	Flanged Window at Sill, Jamb, Head
62s.07	Soffit Return
62s.08	Floor Line
62s.09	Floor Line with Deflection Joint
62s.10	Horizontal Joint at Dissimilar Material
62s.11	Vertical Joint at Dissimilar Material
62s.12	Vertical Joint at Inside Corner: Common Substrate
62s.13	Vertical Joint at Inside Corner: Different Substrate
62s.14	Outside Corner: Common Substrate
62s.15	Termination at Parapet
62s.16	Roof/Wall Abutment
62s.17	Saddle Flashing at Lower to Higher Wall Abutment
62s.18	Penetrations Through Wall (Pipe or Scupper)
62s.19	Attachments (Sign, Dryer Vent, Electrical Box)
62s.20	Foam Buildout
62s.FP	Fire Protection Assembly

# Sto Powerwall® ci System Components

Detail No.: 62s.00  
Date: January 2015

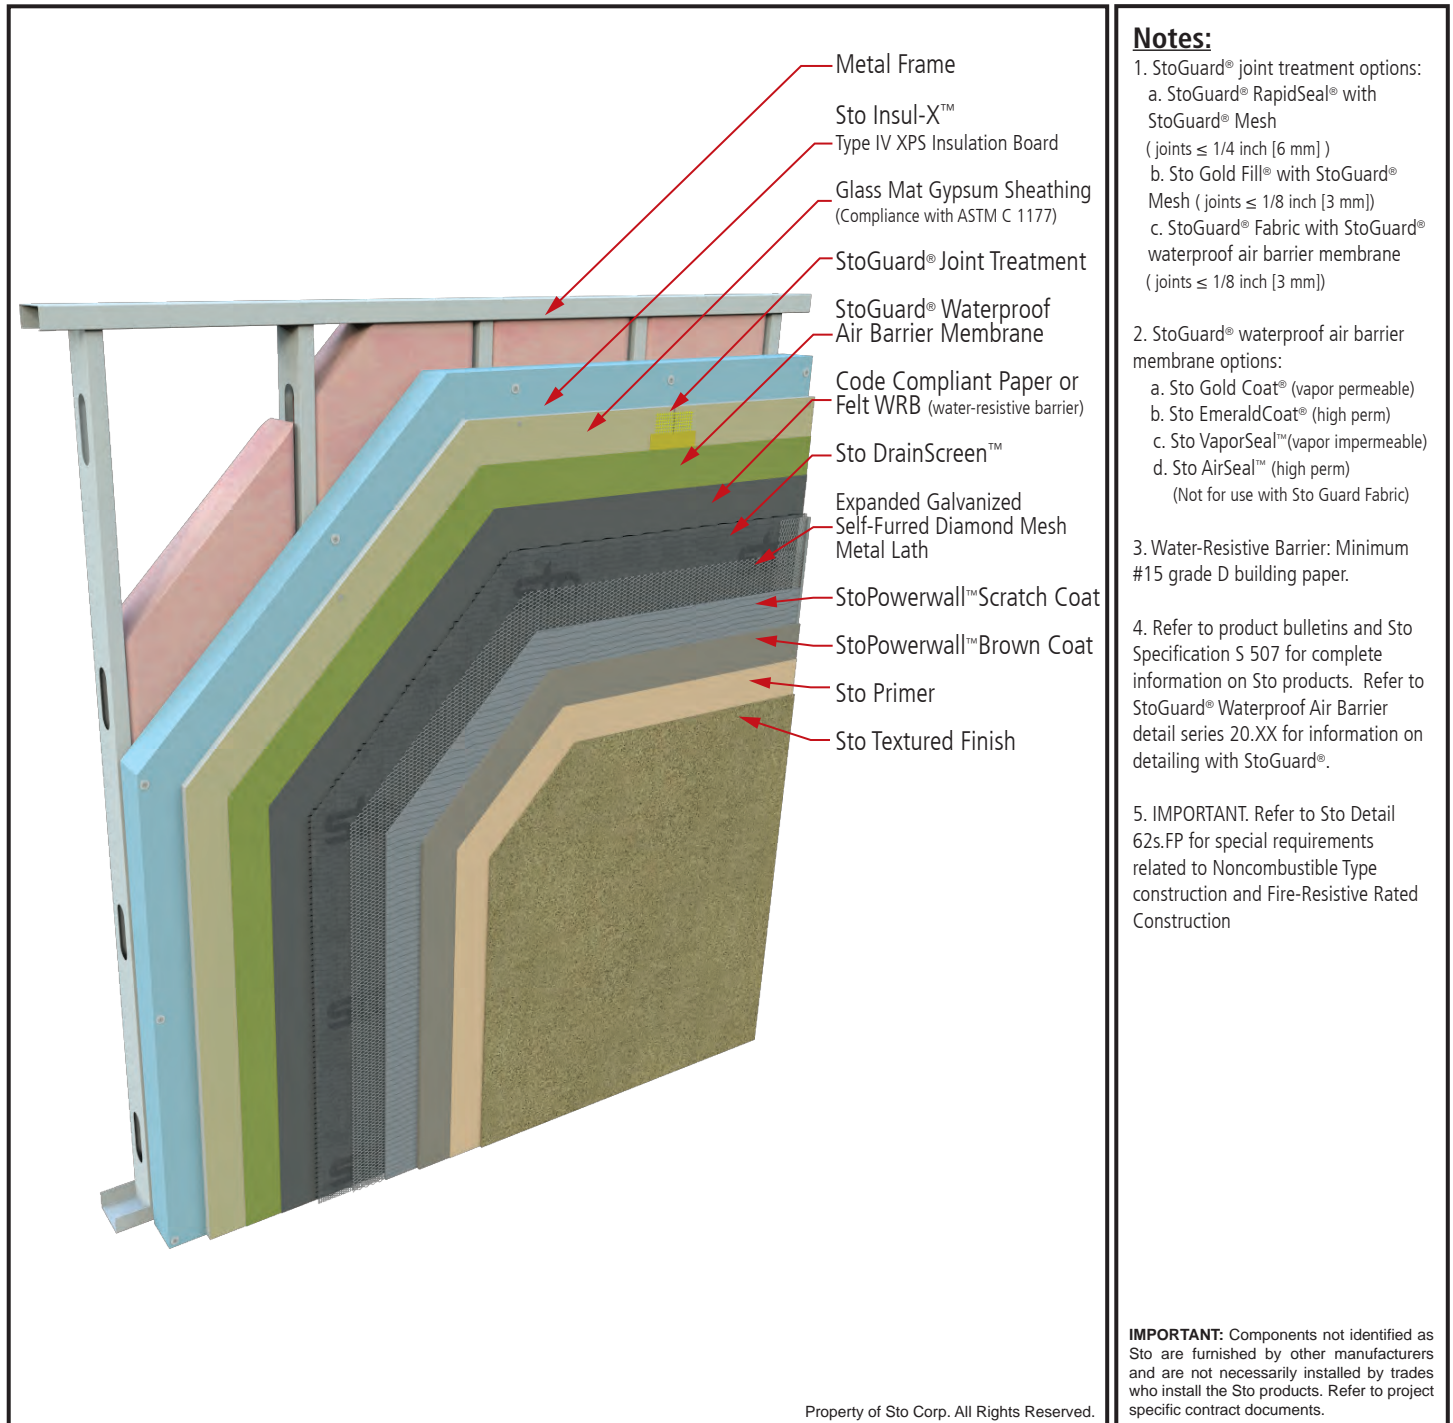


## ATTENTION

Sto products are intended for use by qualified professional contractors, not consumers, as a component of a larger construction assembly as specified by a qualified design professional, general contractor or builder. They should be installed in accordance with those specifications and Sto's instructions. Sto Corp. disclaims all, and assumes no, liability for on-site inspections, for its products applied improperly, or by unqualified persons or entities, or as part of an improperly designed or constructed building, for the nonperformance of adjacent building components or assemblies, or for other construction activities beyond Sto's control. Improper use of Sto products or use as part of an improperly designed or constructed larger assembly or building may result in serious damage to Sto products, and to the structure of the building or its components.

STO CORP. DISCLAIMS ALL WARRANTIES EXPRESSED OR IMPLIED EXCEPT FOR EXPLICIT LIMITED WRITTEN WARRANTIES ISSUED TO AND ACCEPTED BY BUILDING OWNERS IN ACCORDANCE WITH STO'S WARRANTY PROGRAMS WHICH ARE SUBJECT TO CHANGE FROM TIME TO TIME. For the fullest, most current information on proper application, clean-up, mixing and other specifications and warranties, cautions and disclaimers, please refer to the Sto Corp. website, [www.stocorp.com](http://www.stocorp.com).

# StoPowerwall® ci with Sto Crack Defense System System Components - Insulation Inbound

Detail No.: 62s.01  
Date: December 2015

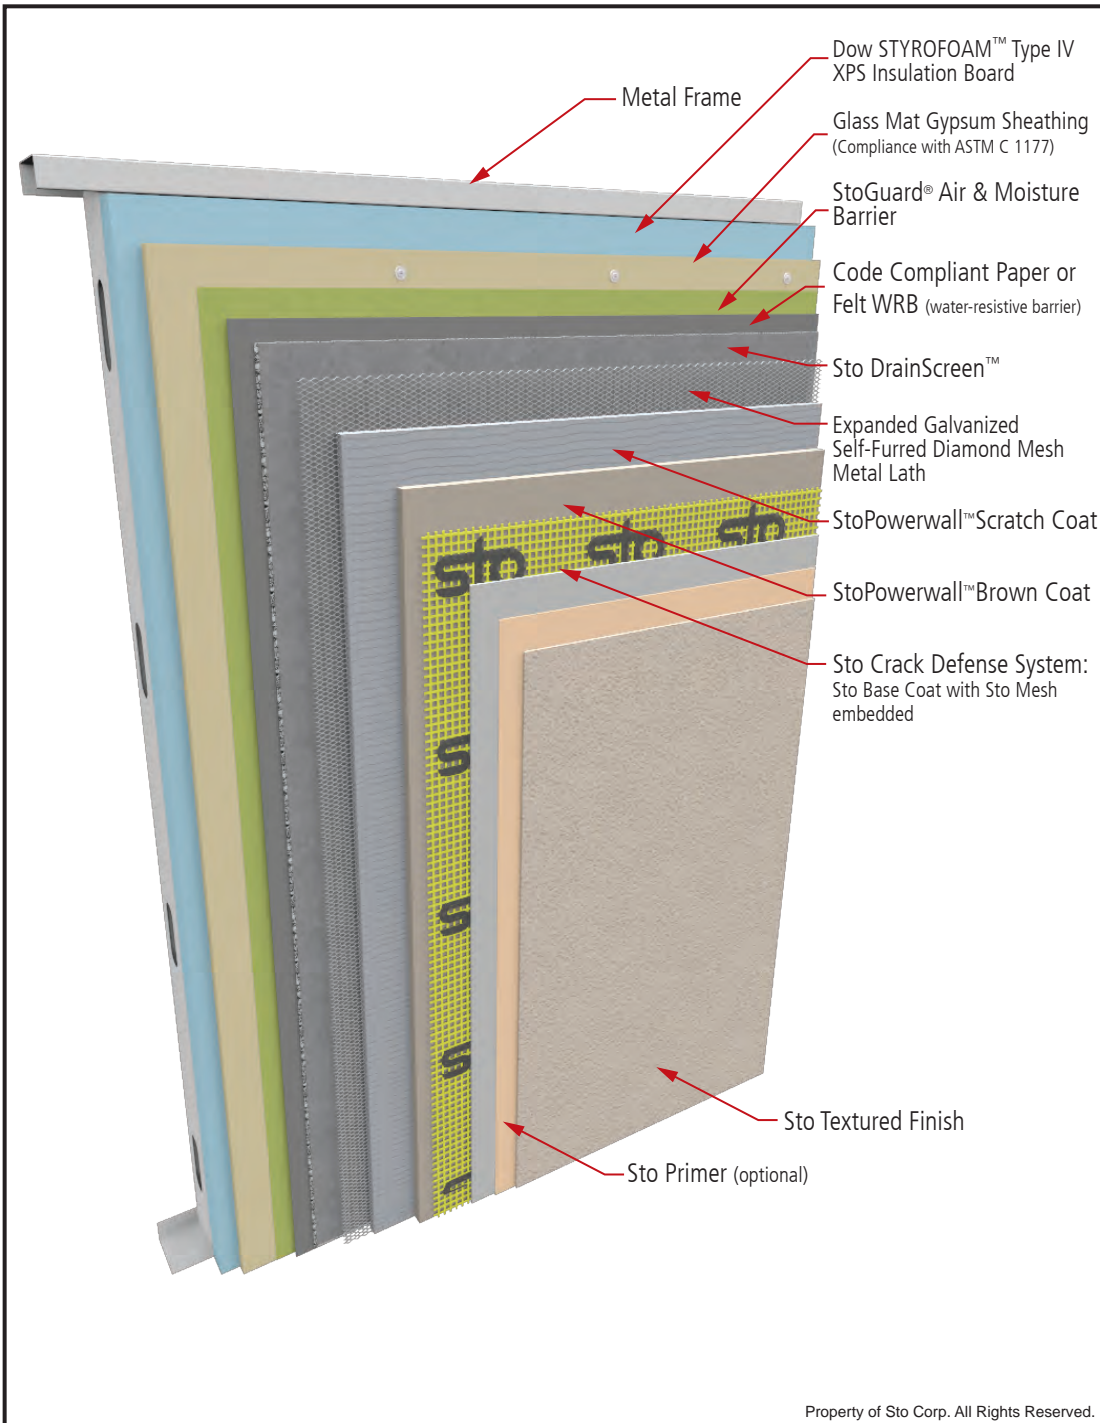

## Notes:

1. StoGuard® Air & Moisture Barrier options:
    - a. Sto Gold Coat® (vapor permeable)
    - b. Sto EmeraldCoat® (high perm)
    - c. Sto VaporSeal™ (vapor impermeable)
    - d. Sto AirSeal™ (high perm)
 (Not for use with Sto Guard Fabric)
  2. Refer to product bulletins and Sto Specification S 507i for complete information on Sto products. Refer to StoGuard® Air & Moisture Barrier detail series 20.XX for information on detailing with StoGuard®.
  3. Water-Resistive Barrier: Minimum #15 grade D building paper.
- IMPORTANT: Refer to Sto Detail 62s.FP for special requirements related to Noncombustible Type construction and Fire-Resistive Rated Construction

**IMPORTANT:** Components not identified as Sto are furnished by other manufacturers and are not necessarily installed by trades who install the Sto products. Refer to project specific contract documents.

## ATTENTION

Sto products are intended for use by qualified professional contractors, not consumers, as a component of a larger construction assembly as specified by a qualified design professional, general contractor or builder. They should be installed in accordance with those specifications and Sto's instructions. Sto Corp. disclaims all, and assumes no, liability for on-site inspections, for its products applied improperly, or by unqualified persons or entities, or as part of an improperly designed or constructed building, for the nonperformance of adjacent building components or assemblies, or for other construction activities beyond Sto's control. Improper use of Sto products or use as part of an improperly designed or constructed larger assembly or building may result in serious damage to Sto products, and to the structure of the building or its components.

STO CORP. DISCLAIMS ALL WARRANTIES EXPRESSED OR IMPLIED EXCEPT FOR EXPLICIT LIMITED WRITTEN WARRANTIES ISSUED TO AND ACCEPTED BY BUILDING OWNERS IN ACCORDANCE WITH STO'S WARRANTY PROGRAMS WHICH ARE SUBJECT TO CHANGE FROM TIME TO TIME. For the fullest, most current information on proper application, clean-up, mixing and other specifications and warranties, cautions and disclaimers, please refer to the Sto Corp. website, [www.stocorp.com](http://www.stocorp.com).

[www.stocorp.com](http://www.stocorp.com)






# Sto® Powerwall® ci

## Termination at Grade: Sheathing Flush with Foundation

Detail No.: 62s.02

Date: January 2015

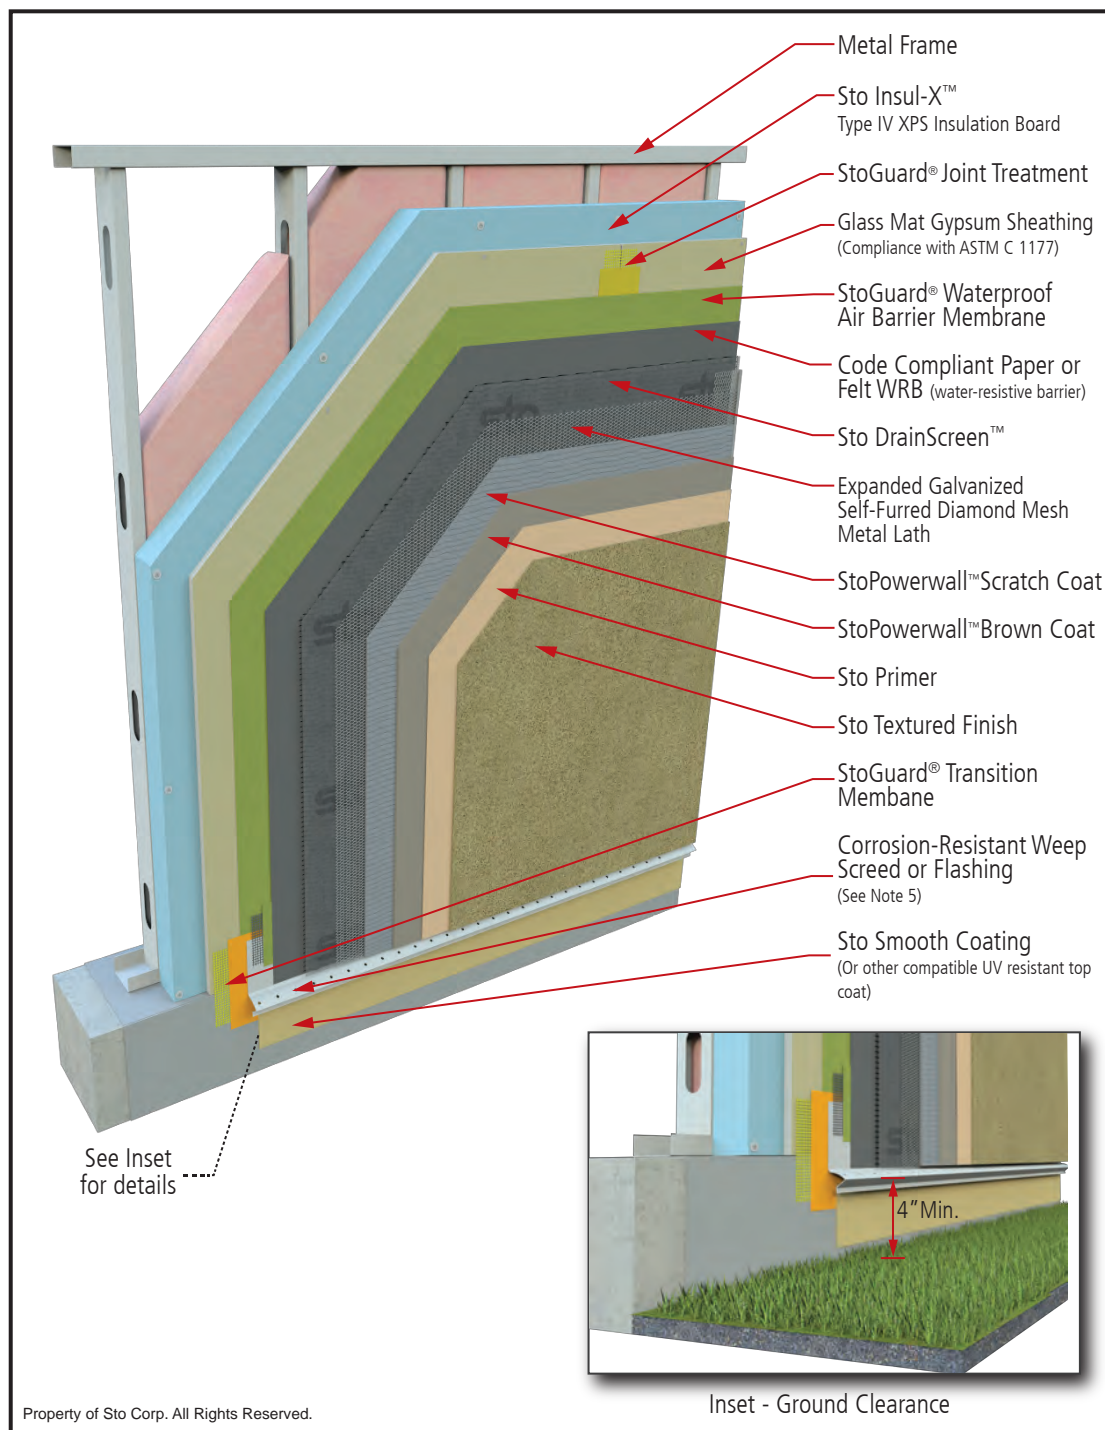

### Notes:

- StoGuard® joint treatment options:
  - StoGuard® RapidSeal® with StoGuard® Mesh (joints  $\leq 1/4$  inch [6 mm])
  - Sto Gold Fill® with StoGuard® Mesh (joints  $\leq 1/8$  inch [3 mm])
  - StoGuard® Fabric with StoGuard® waterproof air barrier membrane (joints  $\leq 1/8$  inch [3 mm])
- StoGuard® Transition Membrane Options:
  - StoGuard® RapidSeal® with StoGuard® Mesh
  - Sto Gold Fill with StoGuard® Mesh
- StoGuard® waterproof air barrier membrane options:
  - Sto Gold Coat® (vapor permeable)
  - Sto EmeraldCoat® (high perm)
  - Sto VaporSeal™ (vapor impermeable)
  - Sto AirSeal™ (high perm) (Not for use with Sto Guard Fabric)
- Water-Resistive Barrier: Minimum #15 grade D building paper.
- Refer to product bulletins and Sto Specification S 507 for complete information on Sto products. Refer to StoGuard® Waterproof Air Barrier detail series 20.XX for information on detailing with StoGuard®.
- IMPORTANT: Refer to Sto Detail 62s.FP for special requirements related to Noncombustible Type construction and Fire-Resistive Rated Construction
- Cladding termination minimum 4" (101 mm) above finish grade, minimum 2" (51mm) above paved surfaces.

**IMPORTANT:** Components not identified as Sto are furnished by other manufacturers and are not necessarily installed by trades who install the Sto products. Refer to project specific contract documents.

[www.stocorp.com](http://www.stocorp.com)

### ATTENTION


Sto products are intended for use by qualified professional contractors, not consumers, as a component of a larger construction assembly as specified by a qualified design professional, general contractor or builder. They should be installed in accordance with those specifications and Sto's instructions. Sto Corp. disclaims all, and assumes no, liability for on-site inspections, for its products applied improperly, or by unqualified persons or entities, or as part of an improperly designed or constructed building, for the nonperformance of adjacent building components or assemblies, or for other construction activities beyond Sto's control. Improper use of Sto products or use as part of an improperly designed or constructed larger assembly or building may result in serious damage to Sto products, and to the structure of the building or its components.

STO CORP. DISCLAIMS ALL WARRANTIES EXPRESSED OR IMPLIED EXCEPT FOR EXPLICIT LIMITED WRITTEN WARRANTIES ISSUED TO AND ACCEPTED BY BUILDING OWNERS IN ACCORDANCE WITH STO'S WARRANTY PROGRAMS WHICH ARE SUBJECT TO CHANGE FROM TIME TO TIME. For the fullest, most current information on proper application, clean-up, mixing and other specifications and warranties, cautions and disclaimers, please refer to the Sto Corp. website, [www.stocorp.com](http://www.stocorp.com).

# Sto®Powerwall® ci

## Termination at Grade: Sheathing over Foundation

Detail No.: 62s.03  
Date: January 2015

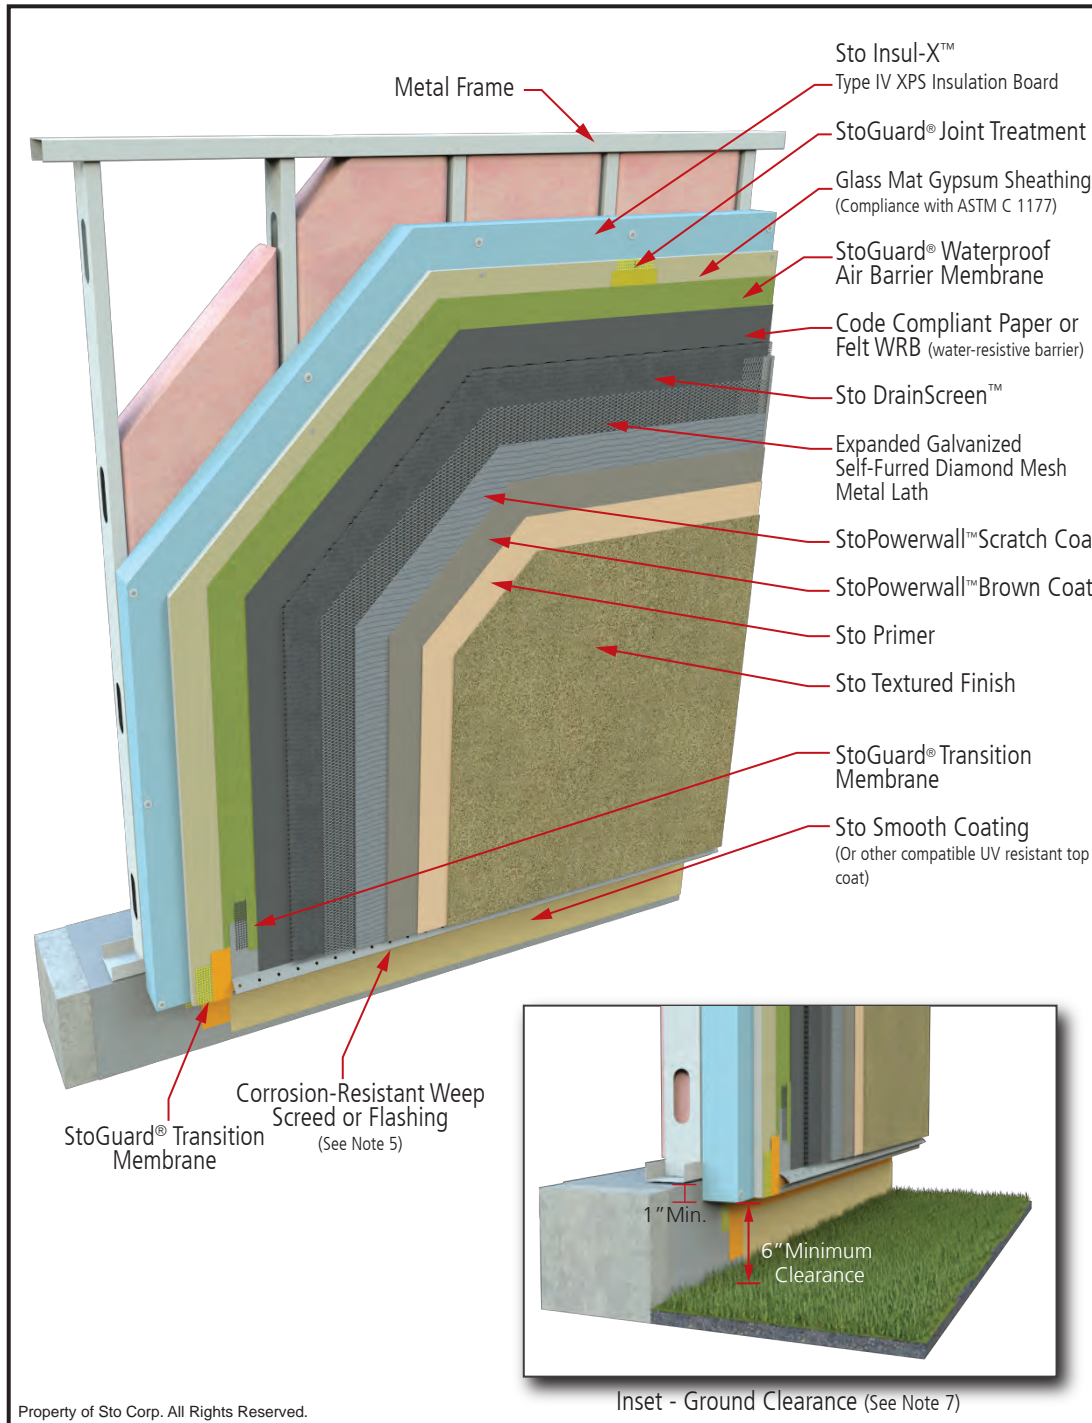

### Notes:

- StoGuard® joint treatment options:
  - StoGuard® RapidSeal® with StoGuard® Mesh (joints ≤ 1/4 inch [6 mm])
  - Sto Gold Fill® with StoGuard® Mesh (joints ≤ 1/8 inch [3 mm])
  - StoGuard® Fabric with StoGuard® waterproof air barrier membrane (joints ≤ 1/8 inch [3 mm])
- StoGuard® Transition Membrane Options:
  - StoGuard® RaidSeal® with StoGuard® Mesh
  - Sto Gold Fill with StoGuard® Mesh
  - StoGuard® Fabric with StoGuard® waterproof air barrier membrane (for transition at weep screed only)
- StoGuard® waterproof air barrier membrane options:
  - Sto Gold Coat® (vapor permeable)
  - Sto EmeraldCoat® (high perm)
  - Sto VaporSeal™ (vapor impermeable)
  - Sto AirSeal™ (high perm) (Not for use with Sto Guard Fabric)
- Water-Resistive Barrier: Minimum #15 grade D building paper.
- Refer to product bulletins and Sto Specification S 507 for complete information on Sto products. Refer to StoGuard® Waterproof Air Barrier detail series 20.XX for information on detailing with StoGuard®.
- IMPORTANT. Refer to Sto Detail 62s.FP for special requirements related to Noncombustible Type construction and Fire-Resistive Rated Construction
- Foam insulation termination minimum 6" (152 mm) above grade.

**IMPORTANT:** Components not identified as Sto are furnished by other manufacturers and are not necessarily installed by trades who install the Sto products. Refer to project specific contract documents.

[www.stocorp.com](http://www.stocorp.com)

### ATTENTION

Sto products are intended for use by qualified professional contractors, not consumers, as a component of a larger construction assembly as specified by a qualified design professional, general contractor or builder. They should be installed in accordance with those specifications and Sto's instructions. Sto Corp. disclaims all, and assumes no, liability for on-site inspections, for its products applied improperly, or by unqualified persons or entities, or as part of an improperly designed or constructed building, for the nonperformance of adjacent building components or assemblies, or for other construction activities beyond Sto's control. Improper use of Sto products or use as part of an improperly designed or constructed larger assembly or building may result in serious damage to Sto products, and to the structure of the building or its components.

STO CORP. DISCLAIMS ALL WARRANTIES EXPRESSED OR IMPLIED EXCEPT FOR EXPLICIT LIMITED WRITTEN WARRANTIES ISSUED TO AND ACCEPTED BY BUILDING OWNERS IN ACCORDANCE WITH STO'S WARRANTY PROGRAMS WHICH ARE SUBJECT TO CHANGE FROM TIME TO TIME. For the fullest, most current information on proper application, clean-up, mixing and other specifications and warranties, cautions and disclaimers, please refer to the Sto Corp. website, [www.stocorp.com](http://www.stocorp.com).


# Sto®Powerwall® ci

## Rough Opening Protection with StoGuard®Fabric

Detail No.: 62s.04F

Date: January 2015

Page 1 of 2

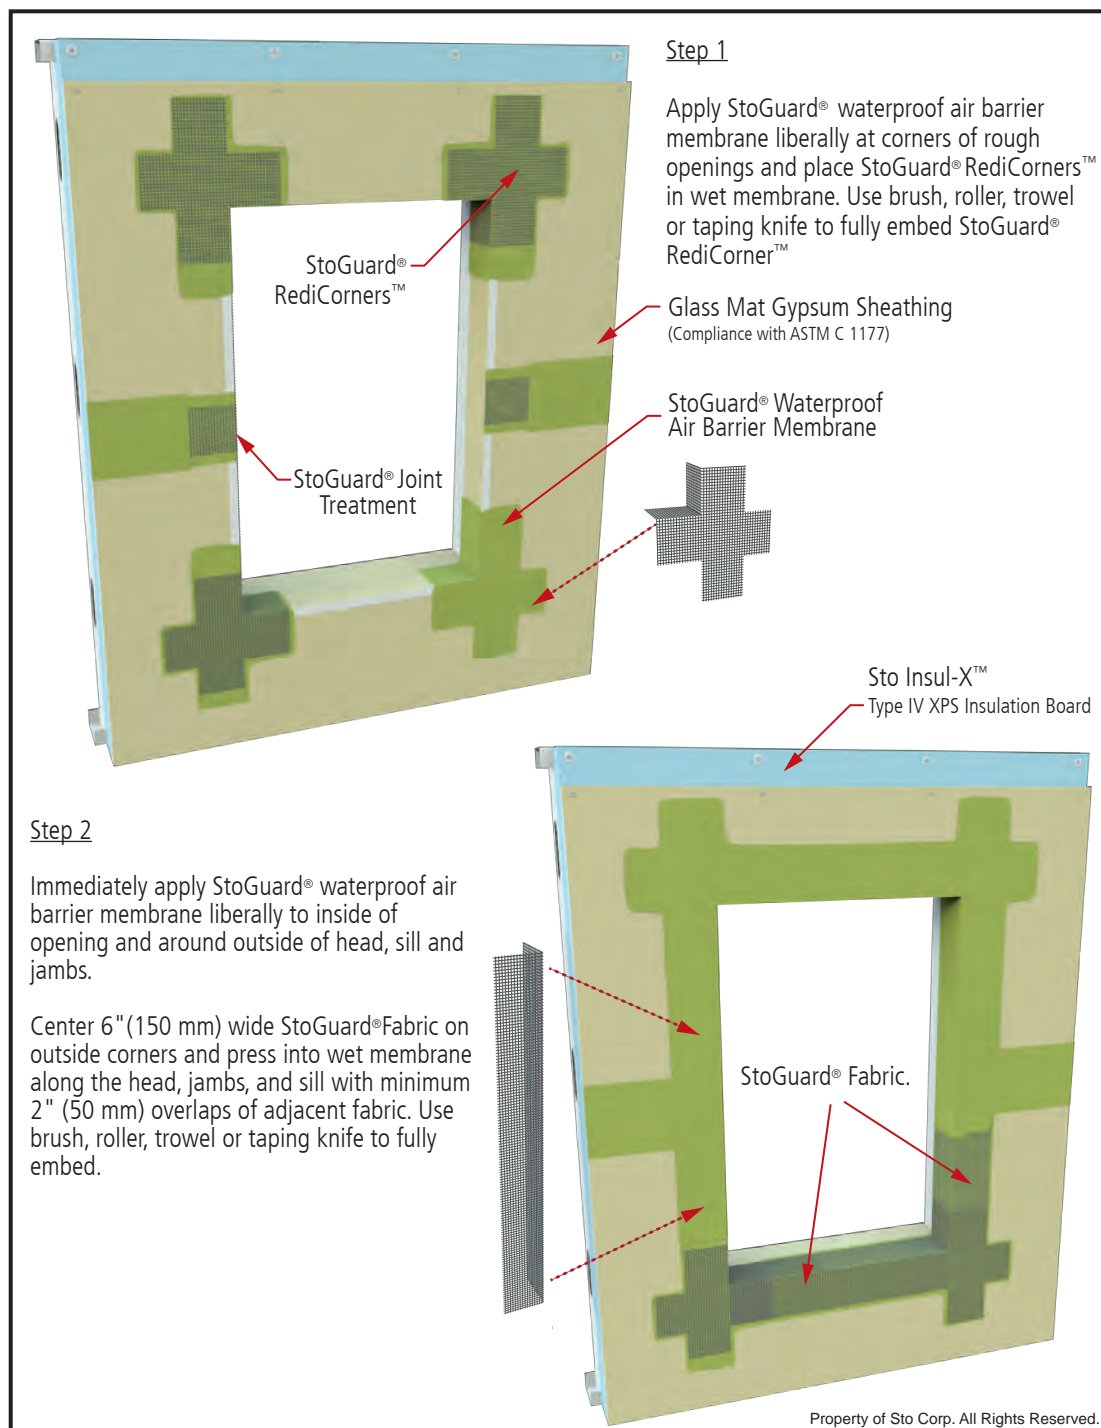

### Notes:

1. StoGuard® joint treatment options:

- StoGuard® RapidSeal® with StoGuard® Mesh (joints ≤ 1/4 inch [6 mm])
- Sto Gold Fill® with StoGuard® Mesh (joints ≤ 1/8 inch [3 mm])
- StoGuard® Fabric with StoGuard® waterproof air barrier membrane (joints ≤ 1/8 inch [3 mm])

2. Rough Opening Protection Options:

- Sto Gold Fill with StoGuard®Mesh (refer to Sto Detail 20.20M)
- Sto Waterproof Air Barrier with StoGuard® Fabric (refer to Sto Detail 20.20F)
- Sto Waterproof Air Barrier with StoGuard® Fabric and StoGuard® Tape (refer to Sto Detail 20.20FT)
- StoGuard® Tape (refer to Sto Detail 20.20T)
- StoGuard® RapidSeal® (refer to Sto Detail 20.20R)

3. StoGuard® waterproof air barrier membrane options:

- Sto Gold Coat® (vapor permeable)
  - Sto EmeraldCoat® (high perm)
  - Sto VaporSeal™ (vapor impermeable)
  - Sto AirSeal™ (high perm)
- (Not for use with Sto Guard Fabric)

4. Refer to product bulletins and Sto Specification S 507 for complete information on Sto products. Refer to StoGuard® Waterproof Air Barrier detail series 20.XX for information on detailing with StoGuard®.

5. IMPORTANT. Refer to Sto Detail 62s.FP for special requirements related to Noncombustible Type construction and Fire-Resistive Rated Construction

**IMPORTANT:** Components not identified as Sto are furnished by other manufacturers and are not necessarily installed by trades who install the Sto products. Refer to project specific contract documents.

[www.stocorp.com](http://www.stocorp.com)

### ATTENTION

Sto products are intended for use by qualified professional contractors, not consumers, as a component of a larger construction assembly as specified by a qualified design professional, general contractor or builder. They should be installed in accordance with those specifications and Sto's instructions. Sto Corp. disclaims all, and assumes no, liability for on-site inspections, for its products applied improperly, or by unqualified persons or entities, or as part of an improperly designed or constructed building, for the nonperformance of adjacent building components or assemblies, or for other construction activities beyond Sto's control. Improper use of Sto products or use as part of an improperly designed or constructed larger assembly or building may result in serious damage to Sto products, and to the structure of the building or its components.

STO CORP. DISCLAIMS ALL WARRANTIES EXPRESSED OR IMPLIED EXCEPT FOR EXPLICIT LIMITED WRITTEN WARRANTIES ISSUED TO AND ACCEPTED BY BUILDING OWNERS IN ACCORDANCE WITH STO'S WARRANTY PROGRAMS WHICH ARE SUBJECT TO CHANGE FROM TIME TO TIME. For the fullest, most current information on proper application, clean-up, mixing and other specifications and warranties, cautions and disclaimers, please refer to the Sto Corp. website, [www.stocorp.com](http://www.stocorp.com).




# Sto®Powerwall® ci

## Rough Opening Protection with StoGuard®Fabric

Detail No.: 62s.04F

Date: January 2015

Page 2 of 2

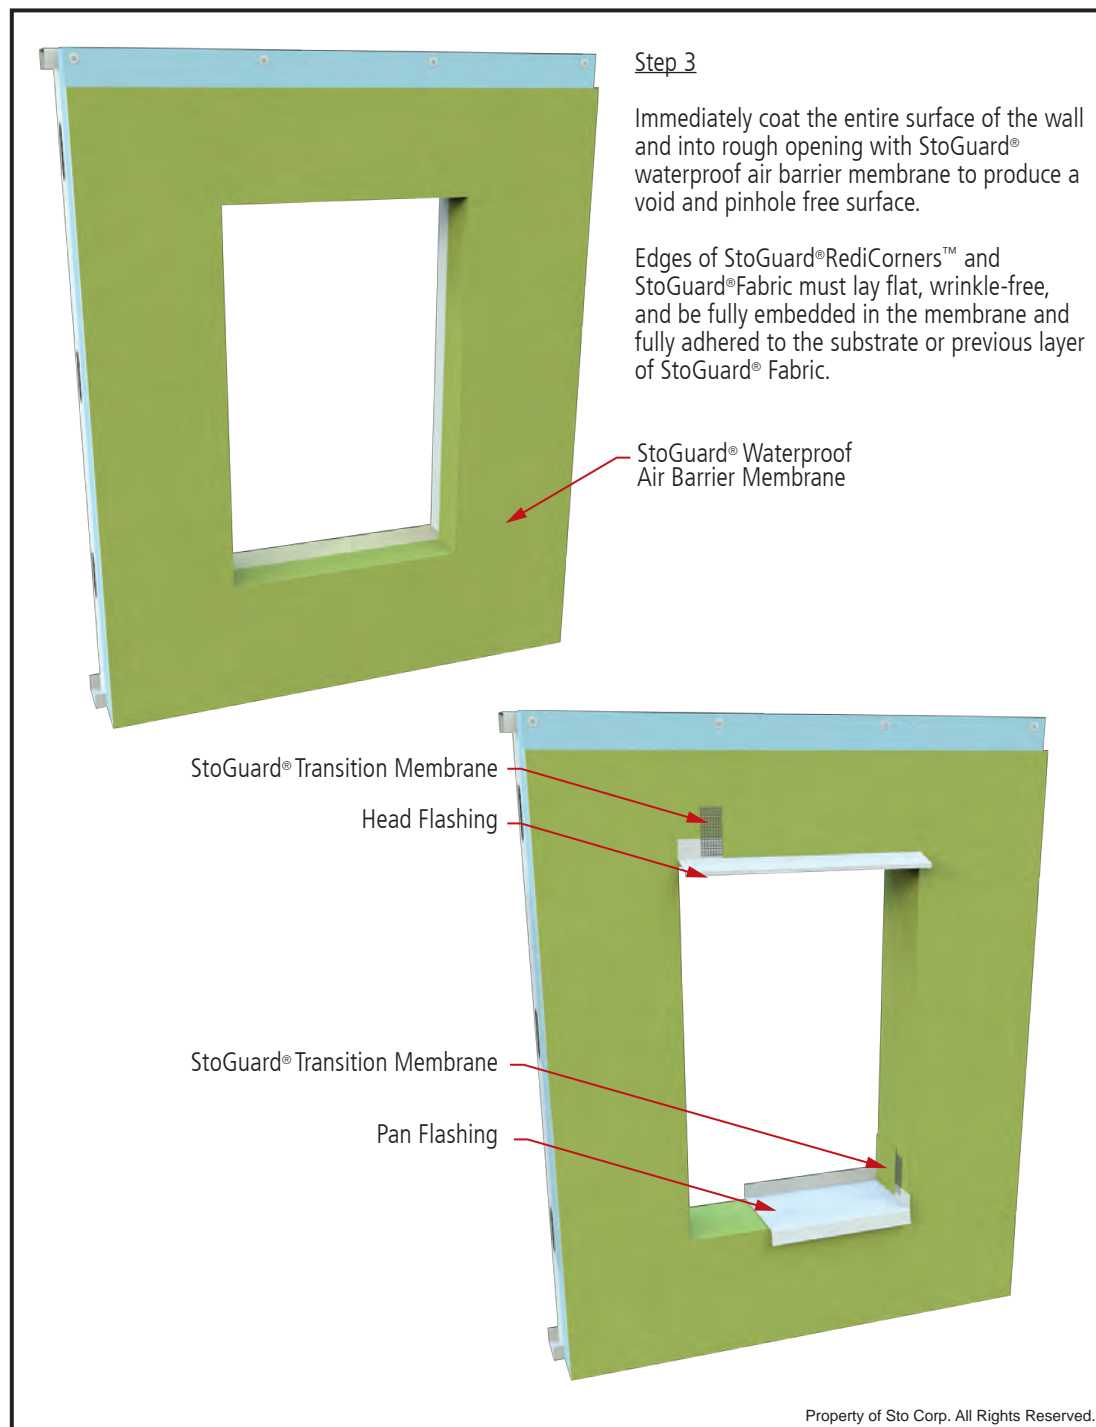

### Notes:

1. StoGuard® waterproof air barrier membrane options:

- a. Sto Gold Coat® (vapor permeable)
  - b. Sto EmeraldCoat® (high perm)
  - c. Sto VaporSeal™ (vapor impermeable)
  - d. Sto AirSeal™ (high perm)
- (Not for use with Sto Guard Fabric)

2. Refer to product bulletins and Sto Specification S 507 for complete information on Sto products. Refer to StoGuard® Waterproof Air Barrier detail series 20.XX for information on detailing with StoGuard®.

3. IMPORTANT. Refer to Sto Detail 62s.FP for special requirements related to Noncombustible Type construction and Fire-Resistive Rated Construction

**IMPORTANT:** Components not identified as Sto are furnished by other manufacturers and are not necessarily installed by trades who install the Sto products. Refer to project specific contract documents.

[www.stocorp.com](http://www.stocorp.com)

### ATTENTION

Sto products are intended for use by qualified professional contractors, not consumers, as a component of a larger construction assembly as specified by a qualified design professional, general contractor or builder. They should be installed in accordance with those specifications and Sto's instructions. Sto Corp. disclaims all, and assumes no, liability for on-site inspections, for its products applied improperly, or by unqualified persons or entities, or as part of an improperly designed or constructed building, for the nonperformance of adjacent building components or assemblies, or for other construction activities beyond Sto's control. Improper use of Sto products or use as part of an improperly designed or constructed larger assembly or building may result in serious damage to Sto products, and to the structure of the building or its components.

STO CORP. DISCLAIMS ALL WARRANTIES EXPRESSED OR IMPLIED EXCEPT FOR EXPLICIT LIMITED WRITTEN WARRANTIES ISSUED TO AND ACCEPTED BY BUILDING OWNERS IN ACCORDANCE WITH STO'S WARRANTY PROGRAMS WHICH ARE SUBJECT TO CHANGE FROM TIME TO TIME. For the fullest, most current information on proper application, clean-up, mixing and other specifications and warranties, cautions and disclaimers, please refer to the Sto Corp. website, [www.stocorp.com](http://www.stocorp.com).


# Sto®Powerwall® ci

## Rough Opening Protection with StoGuard® Mesh

Detail No.: 62s.04M

Date: January 2015

Page 1 of 2

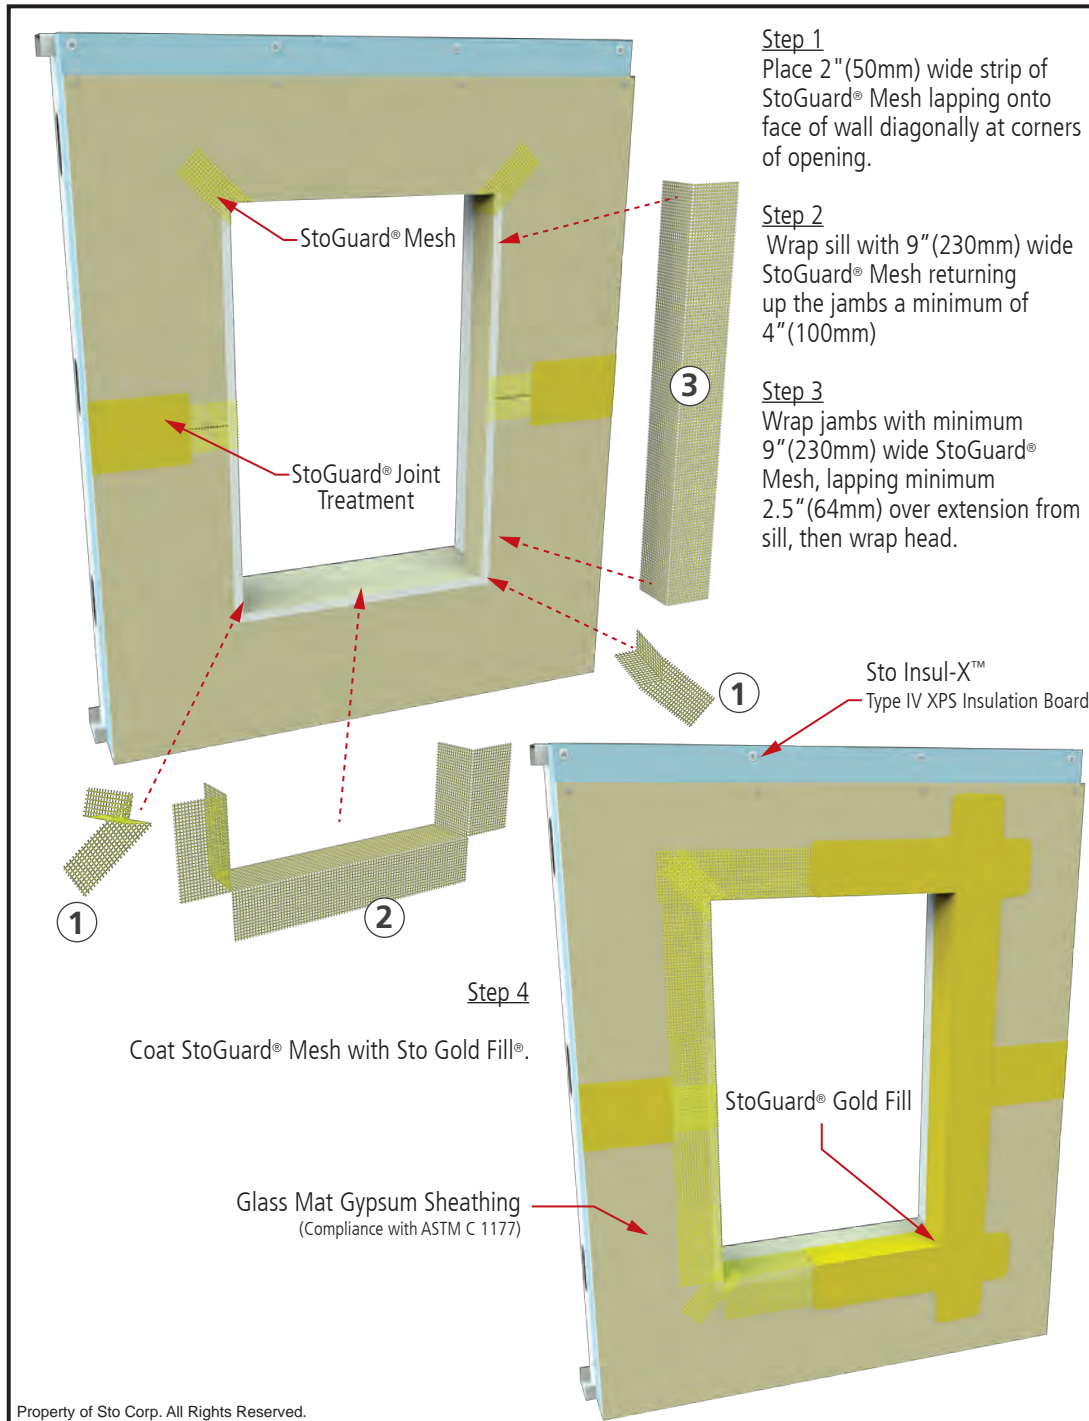

### Notes:

- StoGuard® joint treatment options:
  - StoGuard® RapidSeal® with StoGuard® Mesh (joints ≤ 1/4 inch [6 mm])
  - Sto Gold Fill® with StoGuard® Mesh (joints ≤ 1/8 inch [3 mm])
  - StoGuard® Fabric with StoGuard® waterproof air barrier membrane (joints ≤ 1/8 inch [3 mm])
- Rough Opening Protection Options:
  - Sto Gold Fill with StoGuard® Mesh (refer to Sto Detail 20.20M)
  - Sto Waterproof Air Barrier with StoGuard® Fabric (refer to Sto Detail 20.20F)
  - Sto Waterproof Air Barrier with StoGuard® Fabric and StoGuard® Tape (refer to Sto Detail 20.20FT)
  - StoGuard® Tape (refer to Sto Detail 20.20T)
  - StoGuard® RapidSeal® (refer to Sto Detail 20.20R)
- StoGuard® waterproof air barrier membrane options:
  - Sto Gold Coat® (vapor permeable)
  - Sto EmeraldCoat® (high perm)
  - Sto VaporSeal™ (vapor impermeable)
  - Sto AirSeal™ (high perm)
 (Not for use with Sto Guard Fabric)
- Refer to product bulletins and Sto Specification S 507 for complete information on Sto products. Refer to StoGuard® Waterproof Air Barrier detail series 20.XX for information on detailing with StoGuard®.
- IMPORTANT. Refer to Sto Detail 62s.FP for special requirements related to Noncombustible Type construction and Fire-Resistive Rated Construction

**IMPORTANT:** Components not identified as Sto are furnished by other manufacturers and are not necessarily installed by trades who install the Sto products. Refer to project specific contract documents.

[www.stocorp.com](http://www.stocorp.com)

### ATTENTION

Sto products are intended for use by qualified professional contractors, not consumers, as a component of a larger construction assembly as specified by a qualified design professional, general contractor or builder. They should be installed in accordance with those specifications and Sto's instructions. Sto Corp. disclaims all, and assumes no, liability for on-site inspections, for its products applied improperly, or by unqualified persons or entities, or as part of an improperly designed or constructed building, for the nonperformance of adjacent building components or assemblies, or for other construction activities beyond Sto's control. Improper use of Sto products or use as part of an improperly designed or constructed larger assembly or building may result in serious damage to Sto products, and to the structure of the building or its components.

STO CORP. DISCLAIMS ALL WARRANTIES EXPRESSED OR IMPLIED EXCEPT FOR EXPLICIT LIMITED WRITTEN WARRANTIES ISSUED TO AND ACCEPTED BY BUILDING OWNERS IN ACCORDANCE WITH STO'S WARRANTY PROGRAMS WHICH ARE SUBJECT TO CHANGE FROM TIME TO TIME. For the fullest, most current information on proper application, clean-up, mixing and other specifications and warranties, cautions and disclaimers, please refer to the Sto Corp. website, [www.stocorp.com](http://www.stocorp.com).

# Sto®Powerwall® ci

## Rough Opening Protection with StoGuard® Mesh

Detail No.: 62s.04M

Date: January 2015

Page 2 of 2

### Notes:

1. StoGuard® waterproof air barrier membrane options:

- a. Sto Gold Coat® (vapor permeable)
- b. Sto EmeraldCoat® (high perm)
- c. Sto VaporSeal™ (vapor impermeable)
- d. Sto AirSeal™ (high perm)
- (Not for use with Sto Guard Fabric)

2. Refer to product bulletins and Sto Specification S 507 for complete information on Sto products. Refer to StoGuard® Waterproof Air Barrier detail series 20.XX for information on detailing with StoGuard®.

3. Sto Gold Fill® with StoGuard® Mesh top coated with StoGuard® waterproof air barrier membrane.

4. IMPORTANT. Refer to Sto Detail 62s.FP for special requirements related to Noncombustible Type construction and Fire-Resistive Rated Construction

### Step 4

Coat the entire surface of the wall and into rough opening with StoGuard® waterproof air barrier membrane.

StoGuard® Gold Coat

StoGuard® Transition Membrane  
(See note #3)

Head Flashing

StoGuard® Waterproof  
Air Barrier Membrane

StoGuard® Transition Membrane

Pan Flashing

Property of Sto Corp. All Rights Reserved.

**IMPORTANT:** Components not identified as Sto are furnished by other manufacturers and are not necessarily installed by trades who install the Sto products. Refer to project specific contract documents.

[www.stocorp.com](http://www.stocorp.com)

### ATTENTION

Sto products are intended for use by qualified professional contractors, not consumers, as a component of a larger construction assembly as specified by a qualified design professional, general contractor or builder. They should be installed in accordance with those specifications and Sto's instructions. Sto Corp. disclaims all, and assumes no, liability for on-site inspections, for its products applied improperly, or by unqualified persons or entities, or as part of an improperly designed or constructed building, for the nonperformance of adjacent building components or assemblies, or for other construction activities beyond Sto's control. Improper use of Sto products or use as part of an improperly designed or constructed larger assembly or building may result in serious damage to Sto products, and to the structure of the building or its components.

STO CORP. DISCLAIMS ALL WARRANTIES EXPRESSED OR IMPLIED EXCEPT FOR EXPLICIT LIMITED WRITTEN WARRANTIES ISSUED TO AND ACCEPTED BY BUILDING OWNERS IN ACCORDANCE WITH STO'S WARRANTY PROGRAMS WHICH ARE SUBJECT TO CHANGE FROM TIME TO TIME. For the fullest, most current information on proper application, clean-up, mixing and other specifications and warranties, cautions and disclaimers, please refer to the Sto Corp. website, [www.stocorp.com](http://www.stocorp.com).




# Sto® Powerwall® ci

## Box Window at Sill, Jamb, and Head

Detail No.: 62s.05

Date: January 2015

Page 1 of 3

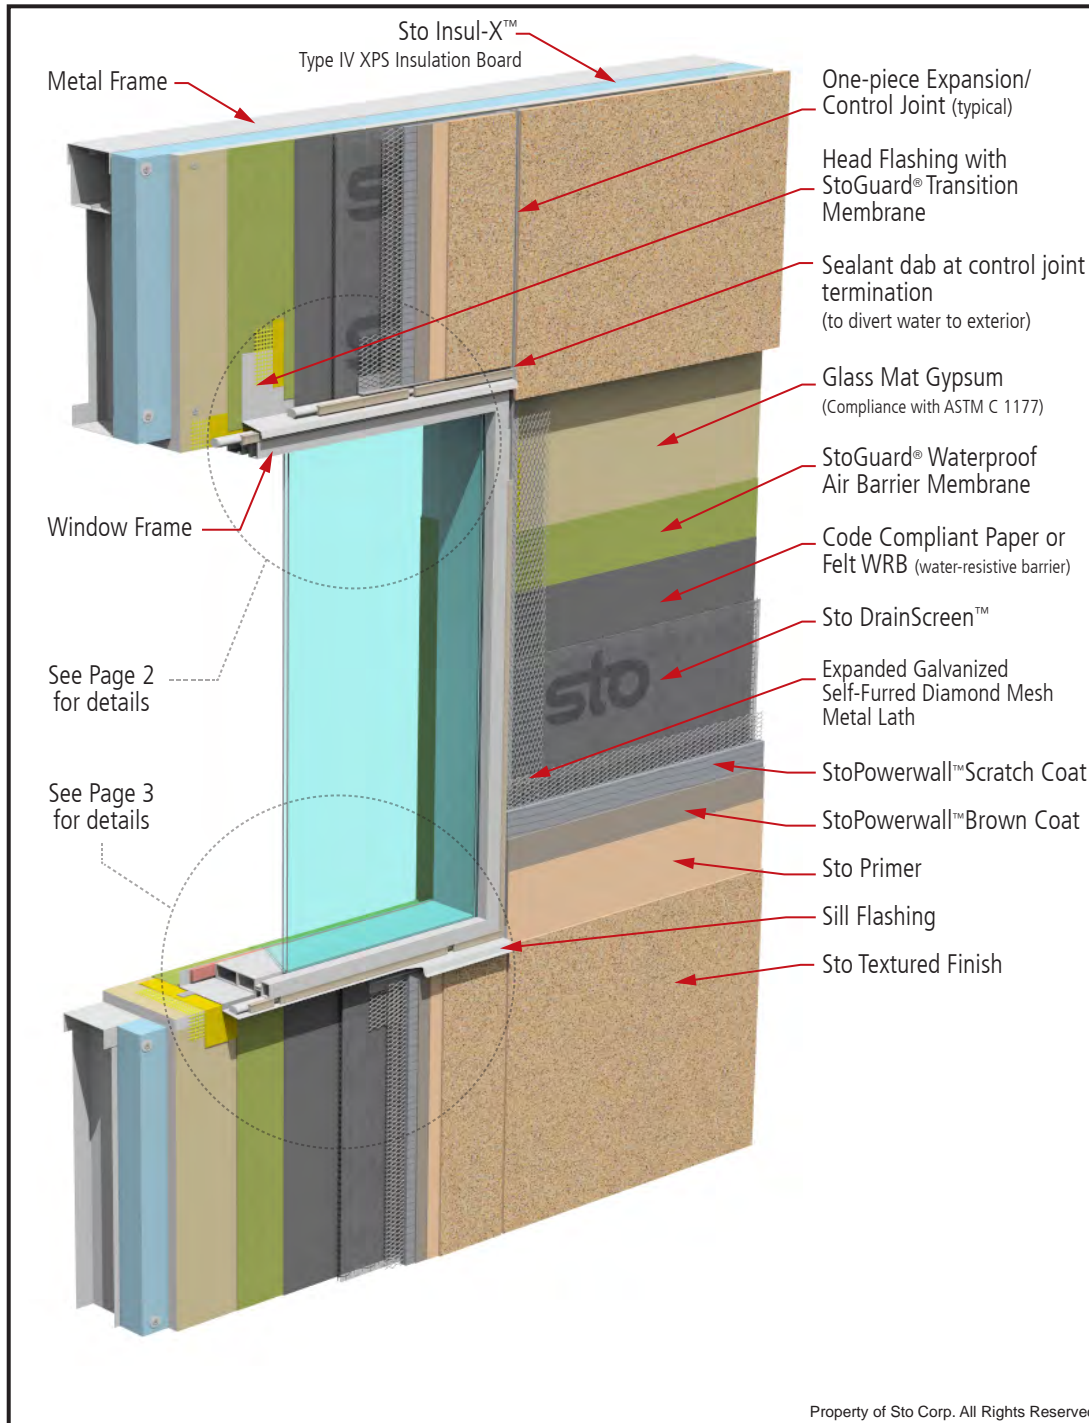

### Notes:

- StoGuard® joint treatment options:
  - StoGuard® RapidSeal® with StoGuard® Mesh (joints ≤ 1/4 inch [6 mm])
  - Sto Gold Fill® with StoGuard® Mesh (joints ≤ 1/8 inch [3 mm])
  - StoGuard® Fabric with StoGuard® waterproof air barrier membrane (joints ≤ 1/8 inch [3 mm])
- StoGuard® waterproof air barrier membrane options:
  - Sto Gold Coat® (vapor permeable)
  - Sto EmeraldCoat® (high perm)
  - Sto VaporSeal™ (vapor impermeable)
  - Sto AirSeal™ (high perm) (Not for use with Sto Guard Fabric)
- Water-Resistive Barrier: Minimum #15 grade D building paper.
- Refer to product bulletins and Sto Specification S 507 for complete information on Sto products. Refer to StoGuard® Waterproof Air Barrier detail series 20.XX for information on detailing with StoGuard®.
- IMPORTANT. Refer to Sto Detail 62s.FP for special requirements related to Noncombustible Type construction and Fire-Resistive Rated Construction
- Consult with window and sealant manufacturers to verify window installation and detailing to assure no leakage into the wall assembly. Consult with window manufacturer regarding window and flashing assemblies with thermal breaks to avoid condensation. Test the final assembly using materials and sub-trades associated with the project to verify performance.

**IMPORTANT:** Components not identified as Sto are furnished by other manufacturers and are not necessarily installed by trades who install the Sto products. Refer to project specific contract documents.

Property of Sto Corp. All Rights Reserved.

[www.stocorp.com](http://www.stocorp.com)

### ATTENTION

Sto products are intended for use by qualified professional contractors, not consumers, as a component of a larger construction assembly as specified by a qualified design professional, general contractor or builder. They should be installed in accordance with those specifications and Sto's instructions. Sto Corp. disclaims all, and assumes no, liability for on-site inspections, for its products applied improperly, or by unqualified persons or entities, or as part of an improperly designed or constructed building, for the nonperformance of adjacent building components or assemblies, or for other construction activities beyond Sto's control. Improper use of Sto products or use as part of an improperly designed or constructed larger assembly or building may result in serious damage to Sto products, and to the structure of the building or its components.



STO CORP. DISCLAIMS ALL WARRANTIES EXPRESSED OR IMPLIED EXCEPT FOR EXPLICIT LIMITED WRITTEN WARRANTIES ISSUED TO AND ACCEPTED BY BUILDING OWNERS IN ACCORDANCE WITH STO'S WARRANTY PROGRAMS WHICH ARE SUBJECT TO CHANGE FROM TIME TO TIME. For the fullest, most current information on proper application, clean-up, mixing and other specifications and warranties, cautions and disclaimers, please refer to the Sto Corp. website, [www.stocorp.com](http://www.stocorp.com).

# Sto®Powerwall® ci Box Window at Head/Jamb

Detail No.: 62s.05

Date: January 2015

Page 2 of 3

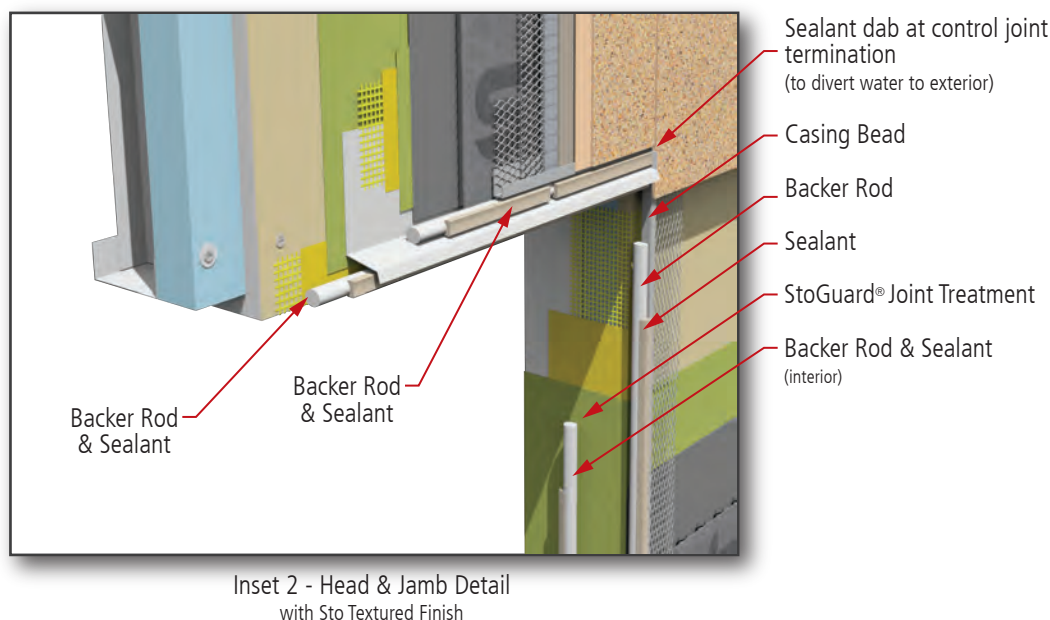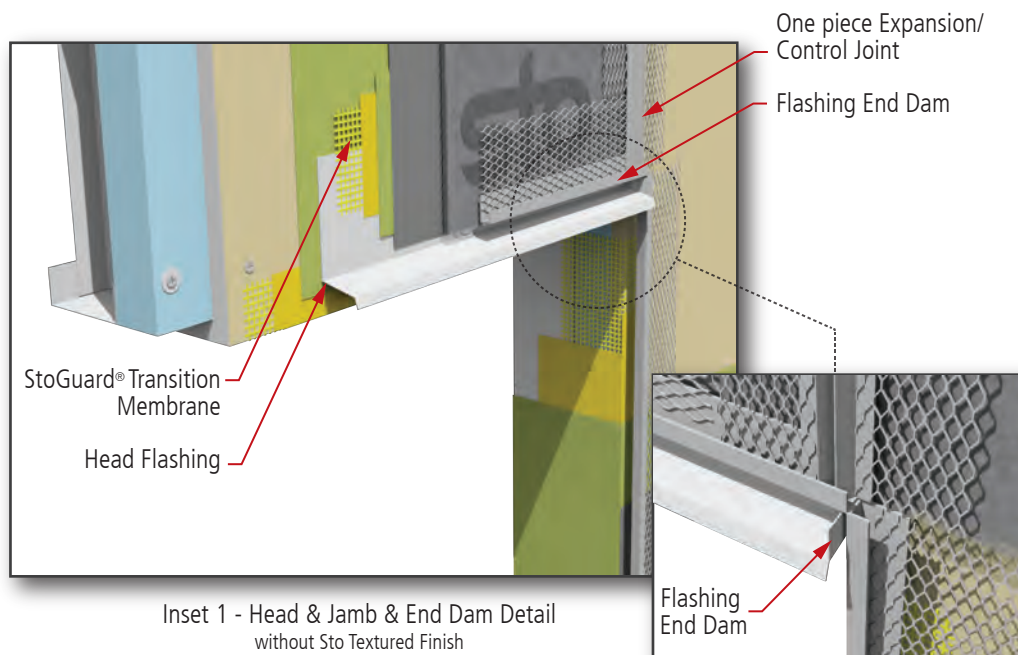

## Notes:

1. StoGuard® joint treatment options:
  - a. StoGuard® RapidSeal® with StoGuard® Mesh  
(joints  $\leq 1/4$  inch [6 mm])
  - b. Sto Gold Fill® with StoGuard® Mesh (joints  $\leq 1/8$  inch [3 mm])
  - c. StoGuard® Fabric with StoGuard® waterproof air barrier membrane (joints  $\leq 1/8$  inch [3 mm])
2. StoGuard® waterproof air barrier membrane options:
  - a. Sto Gold Coat® (vapor permeable)
  - b. Sto EmeraldCoat® (high perm)
  - c. Sto VaporSeal™ (vapor impermeable)
  - d. Sto AirSeal™ (high perm)  
(Not for use with Sto Guard Fabric)
3. Water-Resistive Barrier: Minimum #15 grade D building paper.
4. Refer to product bulletins and Sto Specification S 507 for complete information on Sto products. Refer to StoGuard® Waterproof Air Barrier detail series 20.XX for information on detailing with StoGuard®.
5. IMPORTANT. Refer to Sto Detail 62s.FP for special requirements related to Noncombustible Type construction and Fire-Resistive Rated Construction
6. Consult with window and sealant manufacturers to verify window installation and detailing to assure no leakage into the wall assembly. Consult with window manufacturer regarding window and flashing assemblies with thermal breaks to avoid condensation. Test the final assembly using materials and sub-trades associated with the project to verify performance.

**IMPORTANT:** Components not identified as Sto are furnished by other manufacturers and are not necessarily installed by trades who install the Sto products. Refer to project specific contract documents.

Property of Sto Corp. All Rights Reserved.

[www.stocorp.com](http://www.stocorp.com)

## ATTENTION

Sto products are intended for use by qualified professional contractors, not consumers, as a component of a larger construction assembly as specified by a qualified design professional, general contractor or builder. They should be installed in accordance with those specifications and Sto's instructions. Sto Corp. disclaims all, and assumes no, liability for on-site inspections, for its products applied improperly, or by unqualified persons or entities, or as part of an improperly designed or constructed building, for the nonperformance of adjacent building components or assemblies, or for other construction activities beyond Sto's control. Improper use of Sto products or use as part of an improperly designed or constructed larger assembly or building may result in serious damage to Sto products, and to the structure of the building or its components.


STO CORP. DISCLAIMS ALL WARRANTIES EXPRESSED OR IMPLIED EXCEPT FOR EXPLICIT LIMITED WRITTEN WARRANTIES ISSUED TO AND ACCEPTED BY BUILDING OWNERS IN ACCORDANCE WITH STO'S WARRANTY PROGRAMS WHICH ARE SUBJECT TO CHANGE FROM TIME TO TIME. For the fullest, most current information on proper application, clean-up, mixing and other specifications and warranties, cautions and disclaimers, please refer to the Sto Corp. website, [www.stocorp.com](http://www.stocorp.com).

# Sto®Powerwall® ci Box Window at Sill/Jamb


Detail No.: 62s.05

Date: January 2015

Page 3 of 3

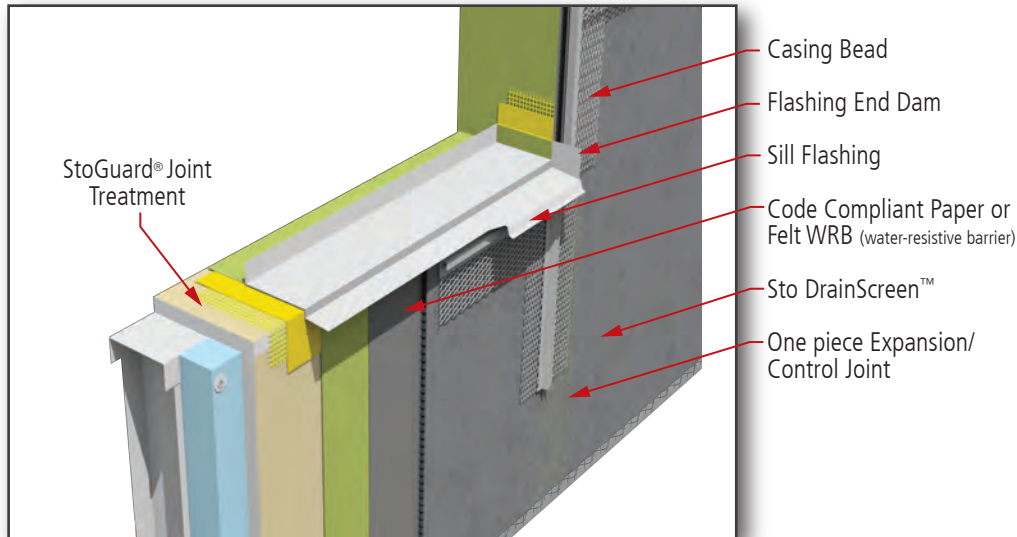

Inset 3 - Sill & Jamb Detail  
without Sto Textured Finish

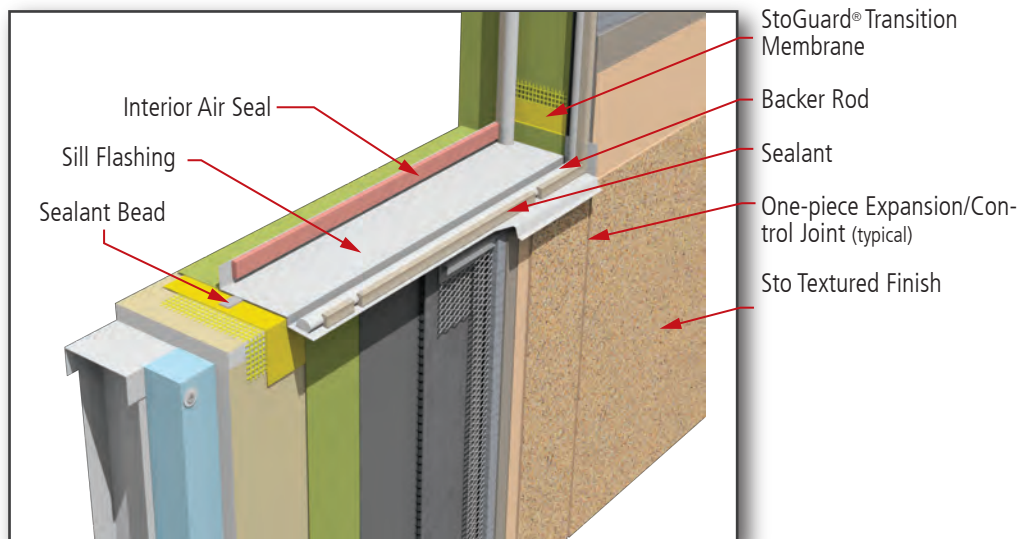

Inset 4 - Sill & Jamb Detail  
with Sto Textured Finish

Property of Sto Corp. All Rights Reserved.

## Notes:

- StoGuard® joint treatment options:
  - StoGuard® RapidSeal® with StoGuard® Mesh (joints  $\leq 1/4$  inch [6 mm])
  - Sto Gold Fill® with StoGuard® Mesh (joints  $\leq 1/8$  inch [3 mm])
  - StoGuard® Fabric with StoGuard® waterproof air barrier membrane (joints  $\leq 1/8$  inch [3 mm])
- StoGuard® waterproof air barrier membrane options:
  - Sto Gold Coat® (vapor permeable)
  - Sto EmeraldCoat® (high perm)
  - Sto VaporSeal™ (vapor impermeable)
  - Sto AirSeal™ (high perm)  
(Not for use with Sto Guard Fabric)
- Water-Resistive Barrier: Minimum #15 grade D building paper.
- Refer to product bulletins and Sto Specification S 507 for complete information on Sto products. Refer to StoGuard® Waterproof Air Barrier detail series 20.XX for information on detailing with StoGuard®.
- IMPORTANT. Refer to Sto Detail 62s.FP for special requirements related to Noncombustible Type construction and Fire-Resistive Rated Construction
- Consult with window and sealant manufacturers to verify window installation and detailing to assure no leakage into the wall assembly. Consult with window manufacturer regarding window and flashing assemblies with thermal breaks to avoid condensation. Test the final assembly using materials and sub-trades associated with the project to verify performance.

**IMPORTANT:** Components not identified as Sto are furnished by other manufacturers and are not necessarily installed by trades who install the Sto products. Refer to project specific contract documents.

[www.stocorp.com](http://www.stocorp.com)

## ATTENTION


Sto products are intended for use by qualified professional contractors, not consumers, as a component of a larger construction assembly as specified by a qualified design professional, general contractor or builder. They should be installed in accordance with those specifications and Sto's instructions. Sto Corp. disclaims all, and assumes no, liability for on-site inspections, for its products applied improperly, or by unqualified persons or entities, or as part of an improperly designed or constructed building, for the nonperformance of adjacent building components or assemblies, or for other construction activities beyond Sto's control. Improper use of Sto products or use as part of an improperly designed or constructed larger assembly or building may result in serious damage to Sto products, and to the structure of the building or its components.

STO CORP. DISCLAIMS ALL WARRANTIES EXPRESSED OR IMPLIED EXCEPT FOR EXPLICIT LIMITED WRITTEN WARRANTIES ISSUED TO AND ACCEPTED BY BUILDING OWNERS IN ACCORDANCE WITH STO'S WARRANTY PROGRAMS WHICH ARE SUBJECT TO CHANGE FROM TIME TO TIME. For the fullest, most current information on proper application, clean-up, mixing and other specifications and warranties, cautions and disclaimers, please refer to the Sto Corp. website, [www.stocorp.com](http://www.stocorp.com).



# Sto®Powerwall® ci Soffit Return

Detail No.: 62s.07  
Date: January 2015

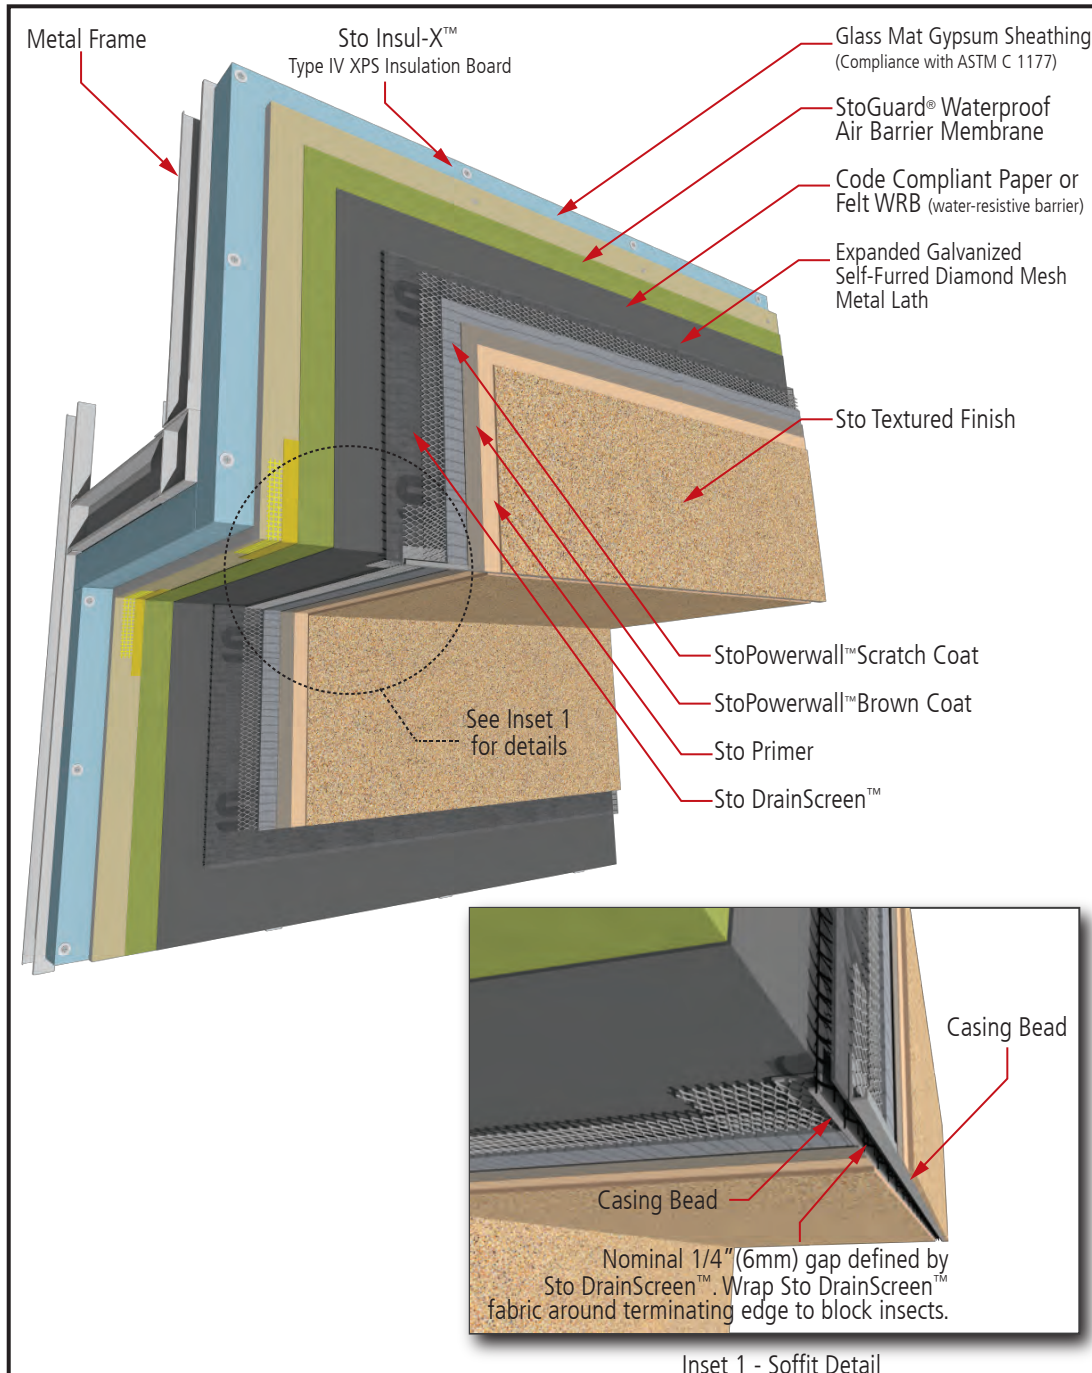

## Notes:

1. StoGuard® joint treatment options:
  - a. StoGuard® RapidSeal® with StoGuard® Mesh (joints  $\leq 1/4$  inch [6 mm])
  - b. Sto Gold Fill® with StoGuard® Mesh (joints  $\leq 1/8$  inch [3 mm])
  - c. StoGuard® Fabric with StoGuard® waterproof air barrier membrane (joints  $\leq 1/8$  inch [3 mm])
2. StoGuard® waterproof air barrier membrane options:
  - a. Sto Gold Coat® (vapor permeable)
  - b. Sto EmeraldCoat® (high perm)
  - c. Sto VaporSeal™ (vapor impermeable)
  - d. Sto AirSeal™ (high perm) (Not for use with Sto Guard Fabric)
3. Water-Resistive Barrier: Minimum #15 grade D building paper.
4. Refer to product bulletins and Sto Specification S 507 for complete information on Sto products. Refer to StoGuard® Waterproof Air Barrier detail series 20.XX for information on detailing with StoGuard®.
5. IMPORTANT. Refer to Sto Detail 62s.FP for special requirements related to Noncombustible Type construction and Fire-Resistive Rated Construction

**IMPORTANT:** Components not identified as Sto are furnished by other manufacturers and are not necessarily installed by trades who install the Sto products. Refer to project specific contract documents.

Property of Sto Corp. All Rights Reserved.

## ATTENTION

Sto products are intended for use by qualified professional contractors, not consumers, as a component of a larger construction assembly as specified by a qualified design professional, general contractor or builder. They should be installed in accordance with those specifications and Sto's instructions. Sto Corp. disclaims all, and assumes no, liability for on-site inspections, for its products applied improperly, or by unqualified persons or entities, or as part of an improperly designed or constructed building, for the nonperformance of adjacent building components or assemblies, or for other construction activities beyond Sto's control. Improper use of Sto products or use as part of an improperly designed or constructed larger assembly or building may result in serious damage to Sto products, and to the structure of the building or its components.

STO CORP. DISCLAIMS ALL WARRANTIES EXPRESSED OR IMPLIED EXCEPT FOR EXPLICIT LIMITED WRITTEN WARRANTIES ISSUED TO AND ACCEPTED BY BUILDING OWNERS IN ACCORDANCE WITH STO'S WARRANTY PROGRAMS WHICH ARE SUBJECT TO CHANGE FROM TIME TO TIME. For the fullest, most current information on proper application, clean-up, mixing and other specifications and warranties, cautions and disclaimers, please refer to the Sto Corp. website, [www.stocorp.com](http://www.stocorp.com).


[www.stocorp.com](http://www.stocorp.com)

# StoPowerwall® ci

## Floorline without Deflection Track

Detail No.: 62s.08

Date: January 2015

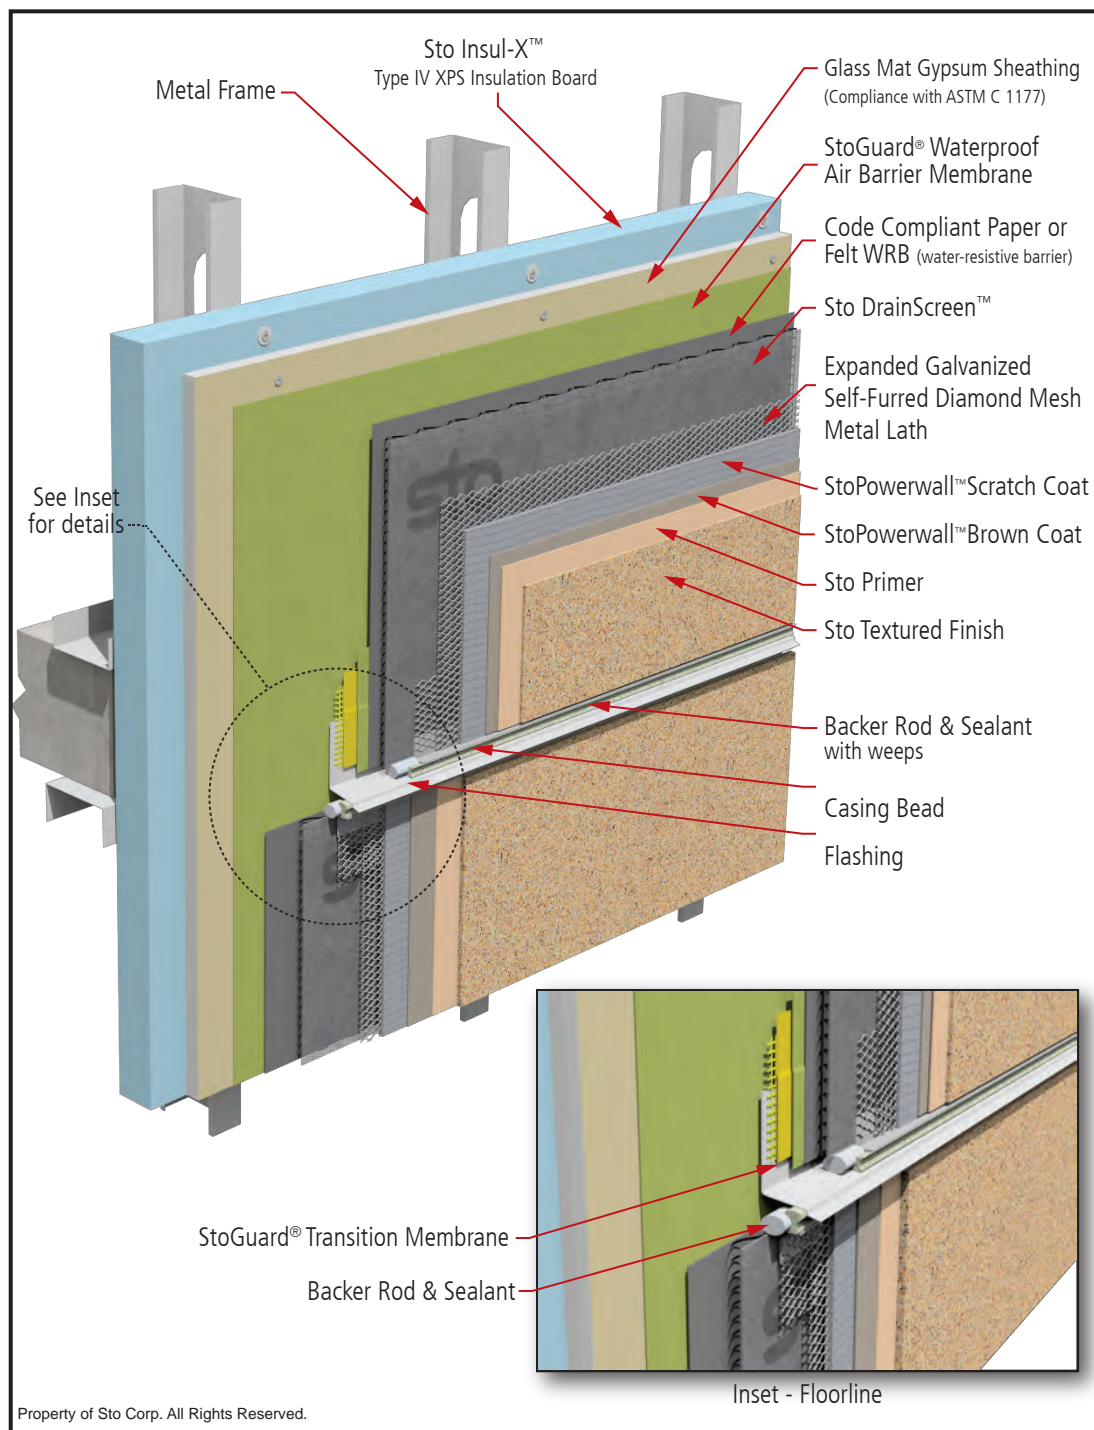

### Notes:

1. StoGuard® Transition Membrane options:

- a. StoGuard® RapidSeal® with StoGuard® Mesh (optional)
- b. Sto Gold Fill® with StoGuard® Mesh
- c. StoGuard® Fabric with StoGuard® waterproof air barrier membrane

2. StoGuard® waterproof air barrier membrane options:

- a. Sto Gold Coat® (vapor permeable)
- b. Sto EmeraldCoat® (high perm)
- c. Sto VaporSeal™ (vapor impermeable)
- d. Sto AirSeal™ (high perm) (Not for use with Sto Guard Fabric)

3. Water-Resistive Barrier: Minimum #15 grade D building paper.

4. Refer to product bulletins and Sto Specification S 507 for complete information on Sto products. Refer to StoGuard® Waterproof Air Barrier detail series 20.XX for information on detailing with StoGuard®.

5. IMPORTANT: Refer to Sto Detail 62s.FP for special requirements related to Noncombustible Type construction and Fire-Resistive Rated Construction.

6. Design professional to determine need for deflection track. If a deflection track is required, refer to Sto Detail 62s.09 for more information.

**IMPORTANT:** Components not identified as Sto are furnished by other manufacturers and are not necessarily installed by trades who install the Sto products. Refer to project specific contract documents.

Property of Sto Corp. All Rights Reserved.

### ATTENTION

Sto products are intended for use by qualified professional contractors, not consumers, as a component of a larger construction assembly as specified by a qualified design professional, general contractor or builder. They should be installed in accordance with those specifications and Sto's instructions. Sto Corp. disclaims all, and assumes no, liability for on-site inspections, for its products applied improperly, or by unqualified persons or entities, or as part of an improperly designed or constructed building, for the nonperformance of adjacent building components or assemblies, or for other construction activities beyond Sto's control. Improper use of Sto products or use as part of an improperly designed or constructed larger assembly or building may result in serious damage to Sto products, and to the structure of the building or its components.


STO CORP. DISCLAIMS ALL WARRANTIES EXPRESSED OR IMPLIED EXCEPT FOR EXPLICIT LIMITED WRITTEN WARRANTIES ISSUED TO AND ACCEPTED BY BUILDING OWNERS IN ACCORDANCE WITH STO'S WARRANTY PROGRAMS WHICH ARE SUBJECT TO CHANGE FROM TIME TO TIME. For the fullest, most current information on proper application, clean-up, mixing and other specifications and warranties, cautions and disclaimers, please refer to the Sto Corp. website, [www.stocorp.com](http://www.stocorp.com).

[www.stocorp.com](http://www.stocorp.com)



# Sto® Powerwall® ci Floorline with Deflection Track

Detail No.: 62s.09  
Date: January 2015

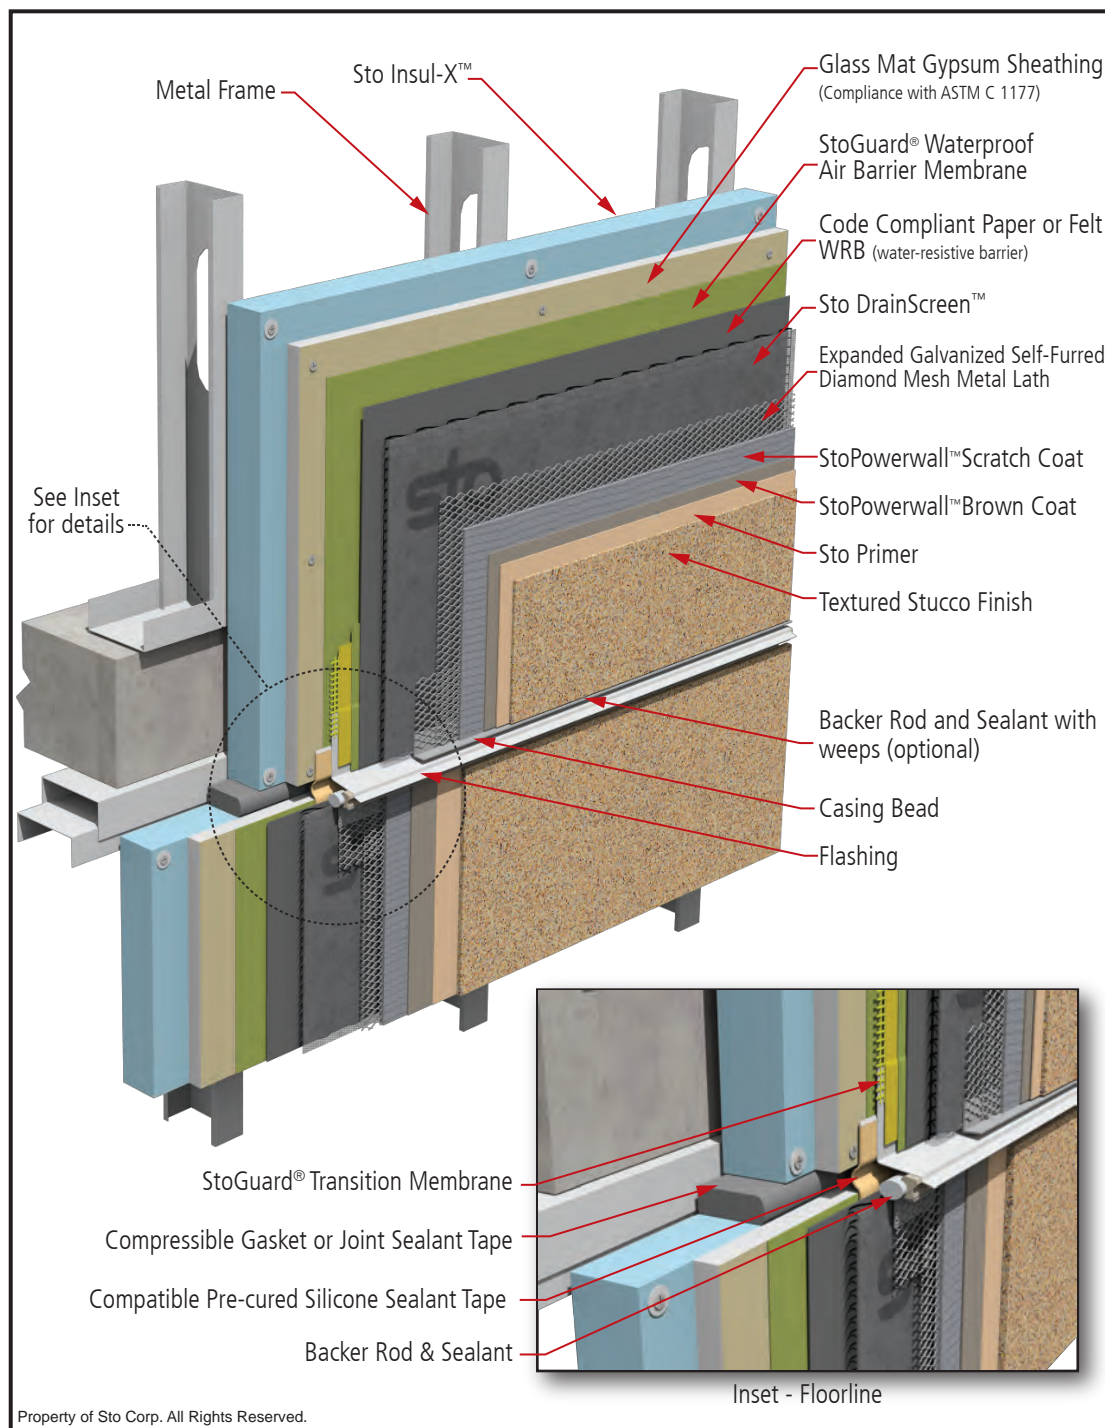

## Notes:

1. StoGuard® Transition Membrane options:
  - a. StoGuard® RapidSeal®
  - b. Sto Gold Fill® with StoGuard® Mesh
  - c. StoGuard® Fabric with StoGuard® waterproof air barrier membrane
2. StoGuard® waterproof air barrier membrane options:
  - a. Sto Gold Coat® (vapor permeable)
  - b. Sto EmeraldCoat® (high perm)
  - c. Sto VaporSeal™ (vapor impermeable)
  - d. Sto AirSeal™ (high perm) (Not for use with Sto Guard Fabric)
3. Water-Resistive Barrier: Minimum #15 grade D building paper.
4. Refer to product bulletins and Sto Specification S 507 for complete information on Sto products. Refer to StoGuard® Waterproof Air Barrier detail series 20.XX for information on detailing with StoGuard®.
5. IMPORTANT. Refer to Sto Detail 62s.FP for special requirements related to Noncombustible Type construction and Fire-Resistive Rated Construction

**IMPORTANT:** Components not identified as Sto are furnished by other manufacturers and are not necessarily installed by trades who install the Sto products. Refer to project specific contract documents.

[www.stocorp.com](http://www.stocorp.com)

## ATTENTION

Sto products are intended for use by qualified professional contractors, not consumers, as a component of a larger construction assembly as specified by a qualified design professional, general contractor or builder. They should be installed in accordance with those specifications and Sto's instructions. Sto Corp. disclaims all, and assumes no, liability for on-site inspections, for its products applied improperly, or by unqualified persons or entities, or as part of an improperly designed or constructed building, for the nonperformance of adjacent building components or assemblies, or for other construction activities beyond Sto's control. Improper use of Sto products or use as part of an improperly designed or constructed larger assembly or building may result in serious damage to Sto products, and to the structure of the building or its components.

STO CORP. DISCLAIMS ALL WARRANTIES EXPRESSED OR IMPLIED EXCEPT FOR EXPLICIT LIMITED WRITTEN WARRANTIES ISSUED TO AND ACCEPTED BY BUILDING OWNERS IN ACCORDANCE WITH STO'S WARRANTY PROGRAMS WHICH ARE SUBJECT TO CHANGE FROM TIME TO TIME. For the fullest, most current information on proper application, clean-up, mixing and other specifications and warranties, cautions and disclaimers, please refer to the Sto Corp. website, [www.stocorp.com](http://www.stocorp.com).




# StoPowerwall® ci

## Horizontal Joint at Dissimilar Material

Detail No.: 62s.10

Date: January 2015

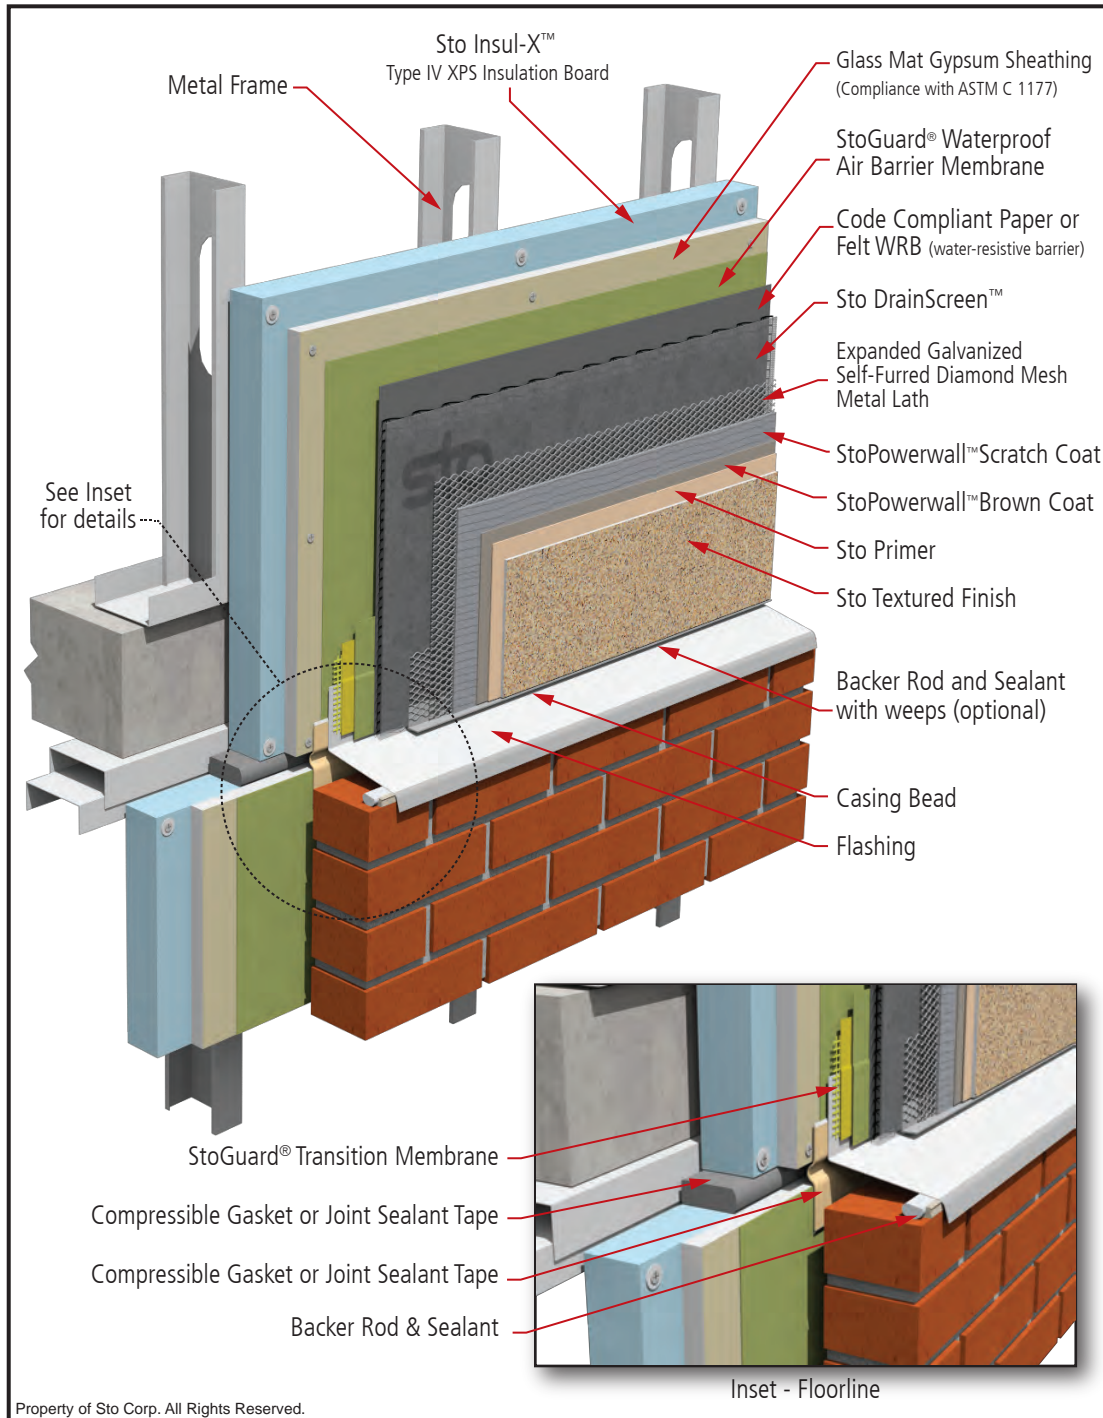

### Notes:

- StoGuard® Transition Membrane options:
  - StoGuard® RapidSeal® with StoGuard® Mesh
  - Sto Gold Fill® with StoGuard® Mesh
  - StoGuard® Fabric with StoGuard® waterproof air barrier membrane
- StoGuard® waterproof air barrier membrane options:
  - Sto Gold Coat® (vapor permeable)
  - Sto EmeraldCoat® (high perm)
  - Sto VaporSeal™ (vapor impermeable)
  - Sto AirSeal™ (high perm) (Not for use with Sto Guard Fabric)
- Water-Resistive Barrier: Minimum #15 grade D building paper.
- Refer to product bulletins for complete information on Sto products. Refer to StoGuard® Waterproof Air Barrier detail series 20.XX for information on detailing with StoGuard®.
- Refer to product bulletins and Sto Specification S 507 for complete information on Sto products. Refer to StoGuard® Waterproof Air Barrier detail series 20.XX for information on detailing with StoGuard®.
- IMPORTANT: Refer to Sto Detail 62s.FP for special requirements related to Noncombustible Type construction and Fire-Resistive Rated Construction

**IMPORTANT:** Components not identified as Sto are furnished by other manufacturers and are not necessarily installed by trades who install the Sto products. Refer to project specific contract documents.

[www.stocorp.com](http://www.stocorp.com)

### ATTENTION

Sto products are intended for use by qualified professional contractors, not consumers, as a component of a larger construction assembly as specified by a qualified design professional, general contractor or builder. They should be installed in accordance with those specifications and Sto's instructions. Sto Corp. disclaims all, and assumes no, liability for on-site inspections, for its products applied improperly, or by unqualified persons or entities, or as part of an improperly designed or constructed building, for the nonperformance of adjacent building components or assemblies, or for other construction activities beyond Sto's control. Improper use of Sto products or use as part of an improperly designed or constructed larger assembly or building may result in serious damage to Sto products, and to the structure of the building or its components.


STO CORP. DISCLAIMS ALL WARRANTIES EXPRESSED OR IMPLIED EXCEPT FOR EXPLICIT LIMITED WRITTEN WARRANTIES ISSUED TO AND ACCEPTED BY BUILDING OWNERS IN ACCORDANCE WITH STO'S WARRANTY PROGRAMS WHICH ARE SUBJECT TO CHANGE FROM TIME TO TIME. For the fullest, most current information on proper application, clean-up, mixing and other specifications and warranties, cautions and disclaimers, please refer to the Sto Corp. website, [www.stocorp.com](http://www.stocorp.com).

# StoPowerwall® ci

## Vertical Joint at Dissimilar Material

Detail No.: 62s.11

Date: January 2015

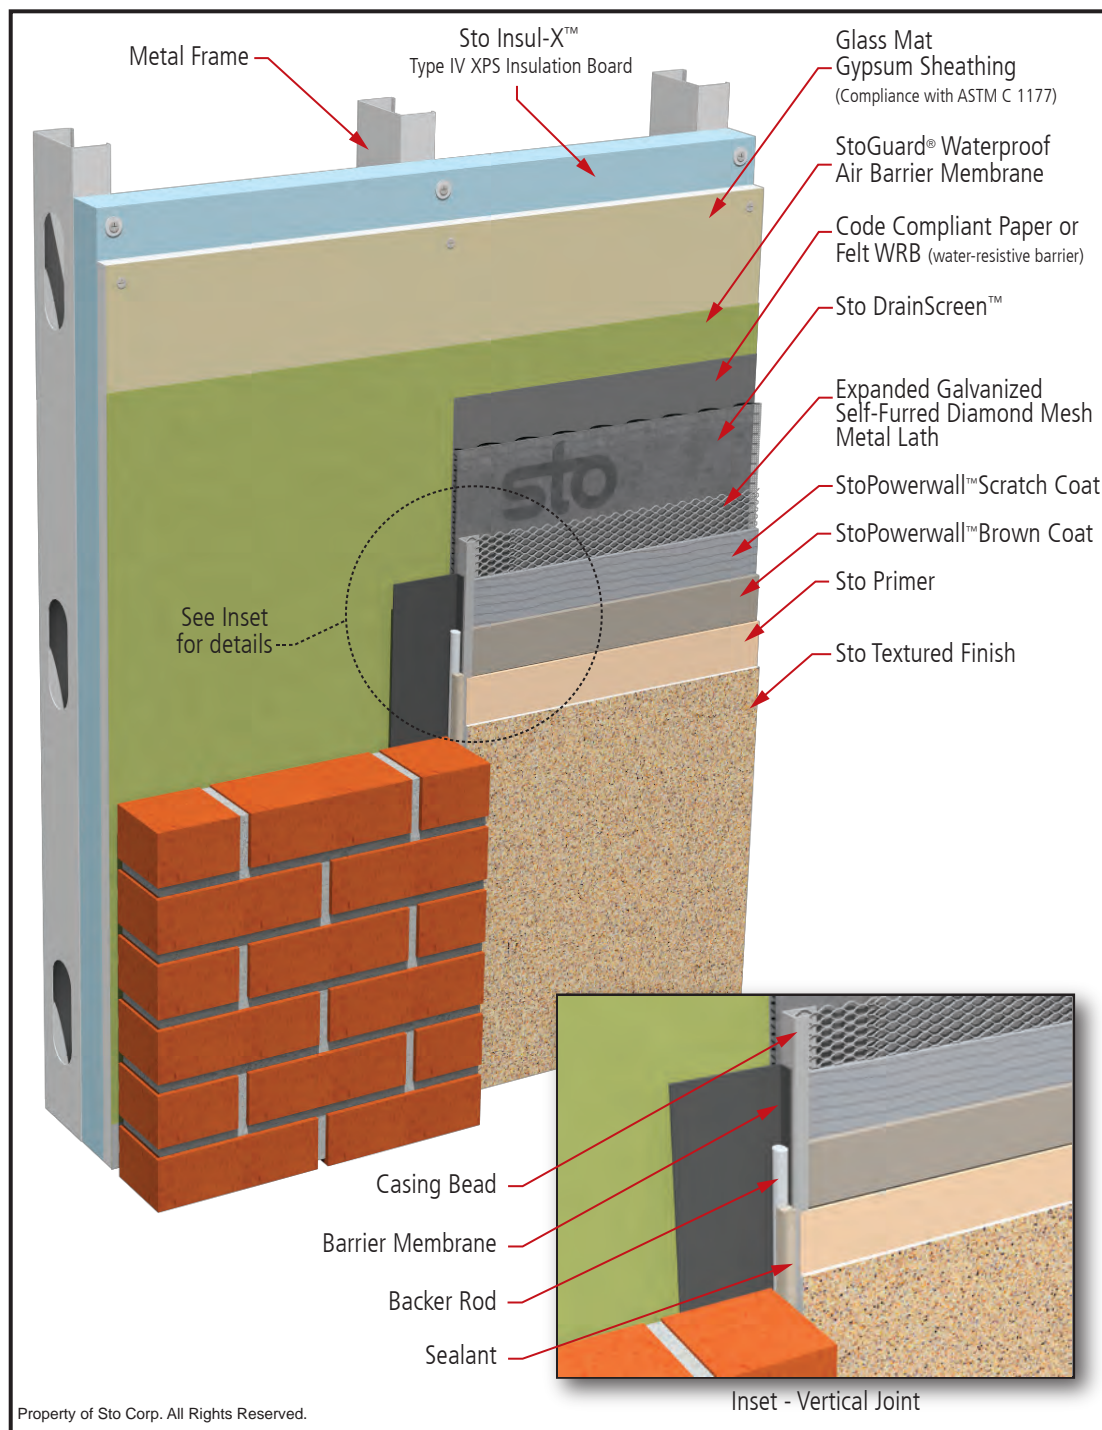

### Notes:

1. StoGuard® Joint Treatment options:

- StoGuard® RapidSeal® with StoGuard® Mesh (joints ≤ 1/4 inch [6 mm])
- Sto Gold Fill® with StoGuard® Mesh (joints ≤ 1/8 inch [3 mm])
- StoGuard® Fabric with StoGuard® waterproof air barrier membrane (joints ≤ 1/8 inch [3 mm])

2. StoGuard® waterproof air barrier membrane options:

- Sto Gold Coat® (vapor permeable)
- Sto EmeraldCoat® (high perm)
- Sto VaporSeal™ (vapor impermeable)
- Sto AirSeal™ (high perm) (Not for use with Sto Guard Fabric)

3. Water-Resistive Barrier: Minimum #15 grade D building paper.

4. Refer to product bulletins and Sto Specification S 507 for complete information on Sto products. Refer to StoGuard® Waterproof Air Barrier detail series 20.XX for information on detailing with StoGuard®.

5. IMPORTANT: Refer to Sto Detail 62s.FP for special requirements related to Noncombustible Type construction and Fire-Resistive Rated Construction

**IMPORTANT:** Components not identified as Sto are furnished by other manufacturers and are not necessarily installed by trades who install the Sto products. Refer to project specific contract documents.

Property of Sto Corp. All Rights Reserved.

[www.stocorp.com](http://www.stocorp.com)

### ATTENTION


Sto products are intended for use by qualified professional contractors, not consumers, as a component of a larger construction assembly as specified by a qualified design professional, general contractor or builder. They should be installed in accordance with those specifications and Sto's instructions. Sto Corp. disclaims all, and assumes no, liability for on-site inspections, for its products applied improperly, or by unqualified persons or entities, or as part of an improperly designed or constructed building, for the nonperformance of adjacent building components or assemblies, or for other construction activities beyond Sto's control. Improper use of Sto products or use as part of an improperly designed or constructed larger assembly or building may result in serious damage to Sto products, and to the structure of the building or its components.

STO CORP. DISCLAIMS ALL WARRANTIES EXPRESSED OR IMPLIED EXCEPT FOR EXPLICIT LIMITED WRITTEN WARRANTIES ISSUED TO AND ACCEPTED BY BUILDING OWNERS IN ACCORDANCE WITH STO'S WARRANTY PROGRAMS WHICH ARE SUBJECT TO CHANGE FROM TIME TO TIME. For the fullest, most current information on proper application, clean-up, mixing and other specifications and warranties, cautions and disclaimers, please refer to the Sto Corp. website, [www.stocorp.com](http://www.stocorp.com).

# StoPowerwall® ci

## Vertical Joint at Inside Corner: Common Substrate

Detail No.: 62s.12  
Date: January 2015

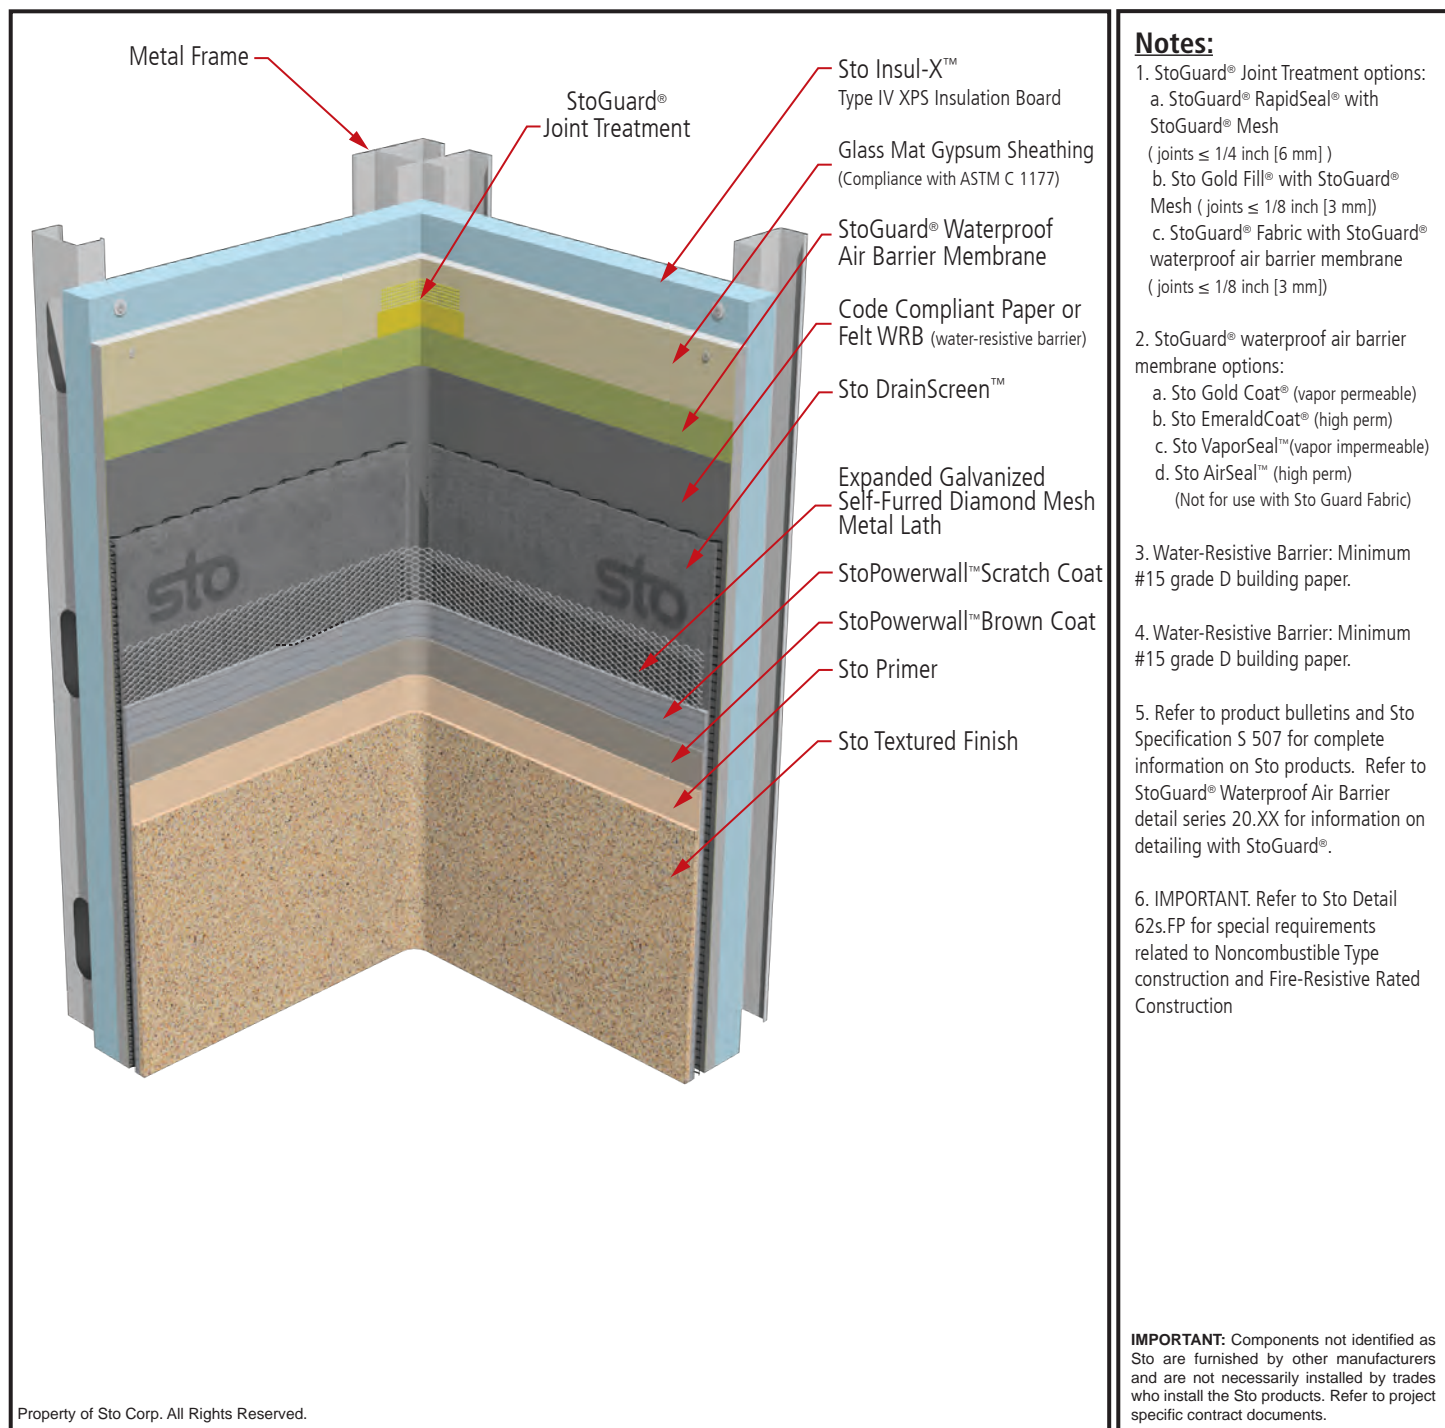

### ATTENTION

Sto products are intended for use by qualified professional contractors, not consumers, as a component of a larger construction assembly as specified by a qualified design professional, general contractor or builder. They should be installed in accordance with those specifications and Sto's instructions. Sto Corp. disclaims all, and assumes no, liability for on-site inspections, for its products applied improperly, or by unqualified persons or entities, or as part of an improperly designed or constructed building, for the nonperformance of adjacent building components or assemblies, of for other construction activities beyond Sto's control. Improper use of Sto products or use as part of an improperly designed or constructed larger assembly or building may result in serious damage to Sto products, and to the structure of the building or its components.


STO CORP. DISCLAIMS ALL WARRANTIES EXPRESSED OR IMPLIED EXCEPT FOR EXPLICIT LIMITED WRITTEN WARRANTIES ISSUED TO AND ACCEPTED BY BUILDING OWNERS IN ACCORDANCE WITH STO'S WARRANTY PROGRAMS WHICH ARE SUBJECT TO CHANGE FROM TIME TO TIME. For the fullest, most current information on proper application, clean-up, mixing and other specifications and warranties, cautions and disclaimers, please refer to the Sto Corp. website, [www.stocorp.com](http://www.stocorp.com).



# StoPowerwall® ci

## Vertical Joint at Inside Corner: Different Substrate

Detail No.: 62s.13  
Date: January 2015

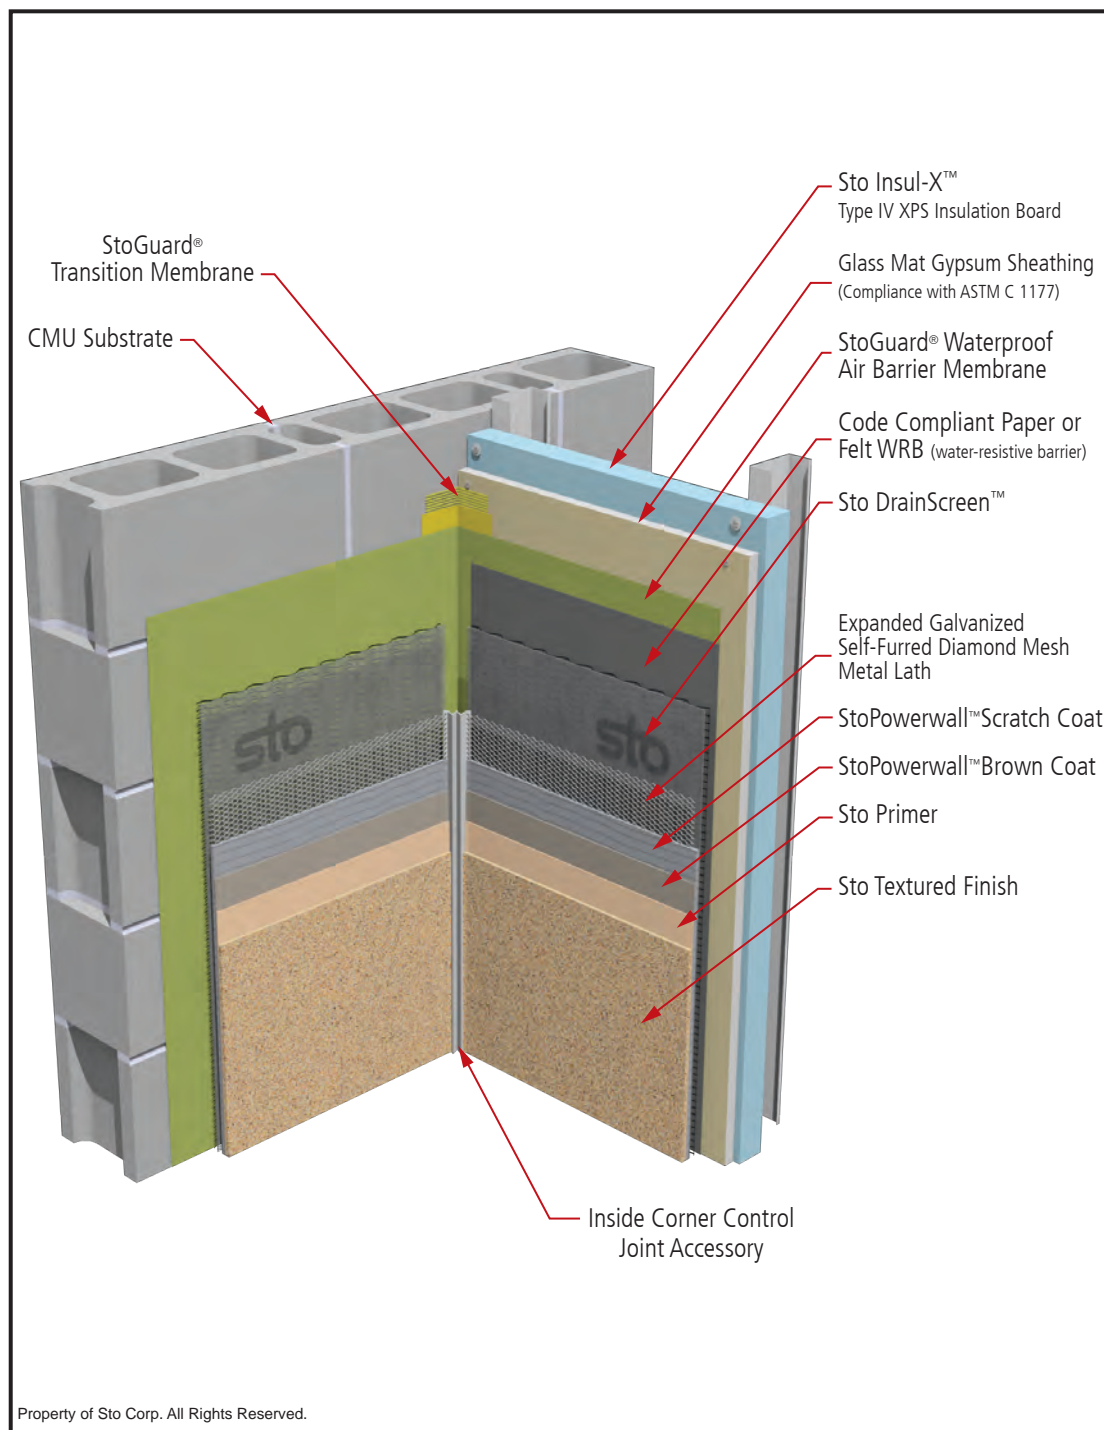

### Notes:

1. StoGuard® Transition Membrane options:

- StoGuard® RapidSeal® with StoGuard® Mesh (joints ≤ 1/4 inch [6 mm])
- Sto Gold Fill® with StoGuard® Mesh (joints ≤ 1/8 inch [3 mm])
- StoGuard® Fabric with StoGuard® waterproof air barrier membrane (joints ≤ 1/8 inch [3 mm])
- StoGuard® Tape (joints ≤ 1/4 inch [6 mm])

2. StoGuard® waterproof air barrier membrane options:

- Sto Gold Coat® (vapor permeable)
- Sto EmeraldCoat® (high perm)
- Sto VaporSeal™ (vapor impermeable)
- Sto AirSeal™ (high perm) (Not for use with Sto Guard Fabric)

3. Water-Resistive Barrier: Minimum #15 grade D building paper.

4. Refer to product bulletins and Sto Specification S 507 for complete information on Sto products. Refer to StoGuard® Waterproof Air Barrier detail series 20.XX for information on detailing with StoGuard®.

5. IMPORTANT. Refer to Sto Detail 62s.FP for special requirements related to Noncombustible Type construction and Fire-Resistive Rated Construction

**IMPORTANT:** Components not identified as Sto are furnished by other manufacturers and are not necessarily installed by trades who install the Sto products. Refer to project specific contract documents.

[www.stocorp.com](http://www.stocorp.com)

### ATTENTION


Sto products are intended for use by qualified professional contractors, not consumers, as a component of a larger construction assembly as specified by a qualified design professional, general contractor or builder. They should be installed in accordance with those specifications and Sto's instructions. Sto Corp. disclaims all, and assumes no, liability for on-site inspections, for its products applied improperly, or by unqualified persons or entities, or as part of an improperly designed or constructed building, for the nonperformance of adjacent building components or assemblies, or for other construction activities beyond Sto's control. Improper use of Sto products or use as part of an improperly designed or constructed larger assembly or building may result in serious damage to Sto products, and to the structure of the building or its components.

STO CORP. DISCLAIMS ALL WARRANTIES EXPRESSED OR IMPLIED EXCEPT FOR EXPLICIT LIMITED WRITTEN WARRANTIES ISSUED TO AND ACCEPTED BY BUILDING OWNERS IN ACCORDANCE WITH STO'S WARRANTY PROGRAMS WHICH ARE SUBJECT TO CHANGE FROM TIME TO TIME. For the fullest, most current information on proper application, clean-up, mixing and other specifications and warranties, cautions and disclaimers, please refer to the Sto Corp. website, [www.stocorp.com](http://www.stocorp.com).

# StoPowerwall® ci

## Outside Corner: Common Substrate

Detail No.: 62s.14  
Date: January 2015

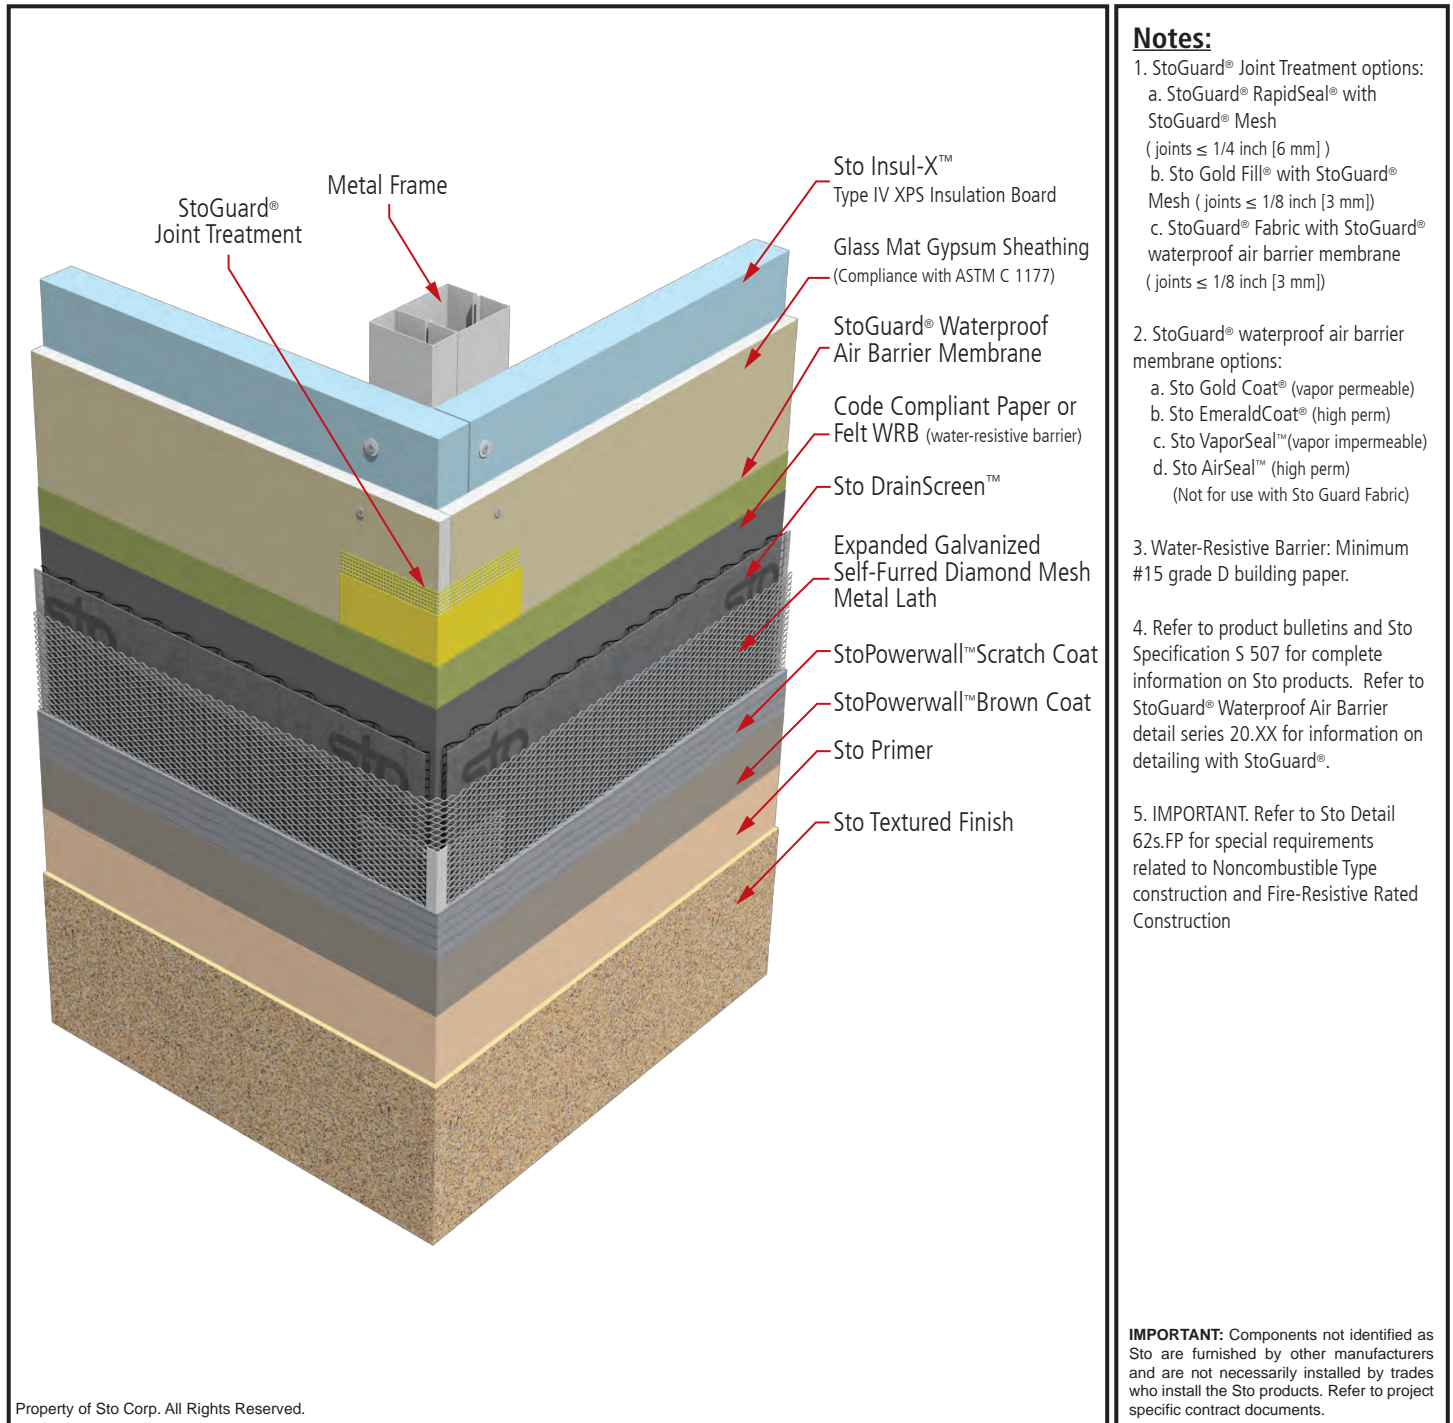


### ATTENTION

Sto products are intended for use by qualified professional contractors, not consumers, as a component of a larger construction assembly as specified by a qualified design professional, general contractor or builder. They should be installed in accordance with those specifications and Sto's instructions. Sto Corp. disclaims all, and assumes no, liability for on-site inspections, for its products applied improperly, or by unqualified persons or entities, or as part of an improperly designed or constructed building, for the nonperformance of adjacent building components or assemblies, of for other construction activities beyond Sto's control. Improper use of Sto products or use as part of an improperly designed or constructed larger assembly or building may result in serious damage to Sto products, and to the structure of the building or its components.

**STO CORP. DISCLAIMS ALL WARRANTIES EXPRESSED OR IMPLIED EXCEPT FOR EXPLICIT LIMITED WRITTEN WARRANTIES ISSUED TO AND ACCEPTED BY BUILDING OWNERS IN ACCORDANCE WITH STO'S WARRANTY PROGRAMS WHICH ARE SUBJECT TO CHANGE FROM TIME TO TIME.** For the fullest, most current information on proper application, clean-up, mixing and other specifications and warranties, cautions and disclaimers, please refer to the Sto Corp. website, [www.stocorp.com](http://www.stocorp.com).

# Sto®Powerwall® ci Termination at Parapet

Detail No.: 62s.15  
Date: January 2015

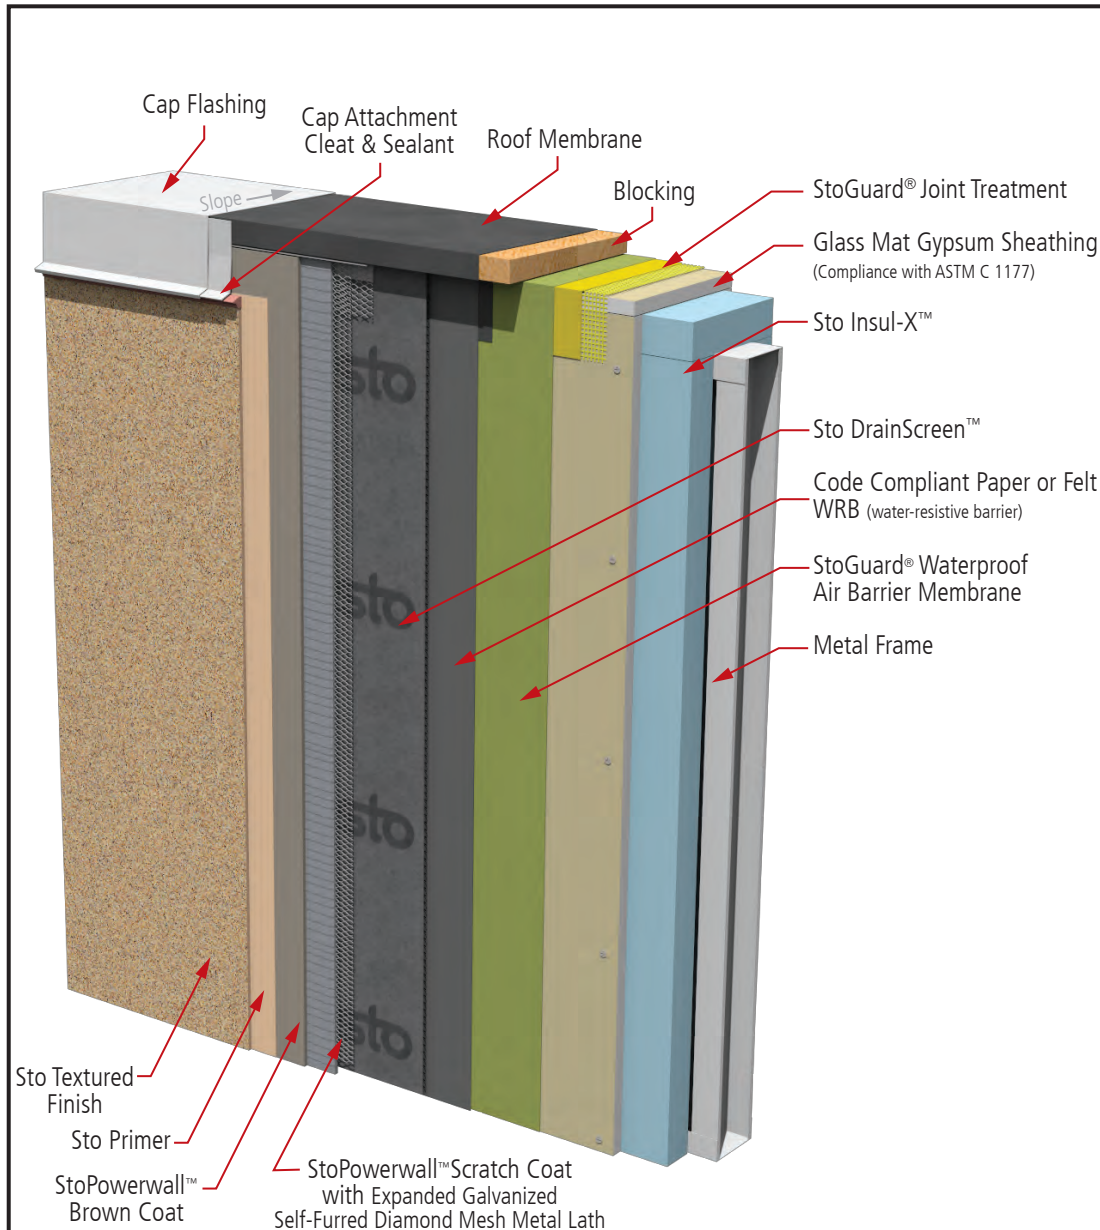

## Notes:

- StoGuard® Joint Treatment options:
  - StoGuard® RapidSeal® with StoGuard® Mesh (joints  $\leq 1/4$  inch [6 mm])
  - Sto Gold Fill® with StoGuard® Mesh (joints  $\leq 1/8$  inch [3 mm])
  - StoGuard® Fabric with StoGuard® waterproof air barrier membrane (joints  $\leq 1/8$  inch [3 mm])
- StoGuard® waterproof air barrier membrane options:
  - Sto Gold Coat® (vapor permeable)
  - Sto EmeraldCoat® (high perm)
  - Sto VaporSeal™ (vapor impermeable)
  - Sto AirSeal™ (high perm) (Not for use with Sto Guard Fabric)
- Water-Resistive Barrier: Minimum #15 grade D building paper.
- Refer to product bulletins and Sto Specification S 507 for complete information on Sto products. Refer to StoGuard® Waterproof Air Barrier detail series 20.XX for information on detailing with StoGuard®.
- IMPORTANT: Refer to Sto Detail 62s.FP for special requirements related to Noncombustible Type construction and Fire-Resistive Rated Construction

**IMPORTANT:** Components not identified as Sto are furnished by other manufacturers and are not necessarily installed by trades who install the Sto products. Refer to project specific contract documents.

Property of Sto Corp. All Rights Reserved.

[www.stocorp.com](http://www.stocorp.com)

## ATTENTION


Sto products are intended for use by qualified professional contractors, not consumers, as a component of a larger construction assembly as specified by a qualified design professional, general contractor or builder. They should be installed in accordance with those specifications and Sto's instructions. Sto Corp. disclaims all, and assumes no, liability for on-site inspections, for its products applied improperly, or by unqualified persons or entities, or as part of an improperly designed or constructed building, for the nonperformance of adjacent building components or assemblies, or for other construction activities beyond Sto's control. Improper use of Sto products or use as part of an improperly designed or constructed larger assembly or building may result in serious damage to Sto products, and to the structure of the building or its components.

STO CORP. DISCLAIMS ALL WARRANTIES EXPRESSED OR IMPLIED EXCEPT FOR EXPLICIT LIMITED WRITTEN WARRANTIES ISSUED TO AND ACCEPTED BY BUILDING OWNERS IN ACCORDANCE WITH STO'S WARRANTY PROGRAMS WHICH ARE SUBJECT TO CHANGE FROM TIME TO TIME. For the fullest, most current information on proper application, clean-up, mixing and other specifications and warranties, cautions and disclaimers, please refer to the Sto Corp. website, [www.stocorp.com](http://www.stocorp.com).



# Sto®Powerwall® ci Roof/Wall Abutment

Detail No.: 62s.16  
Date: January 2015

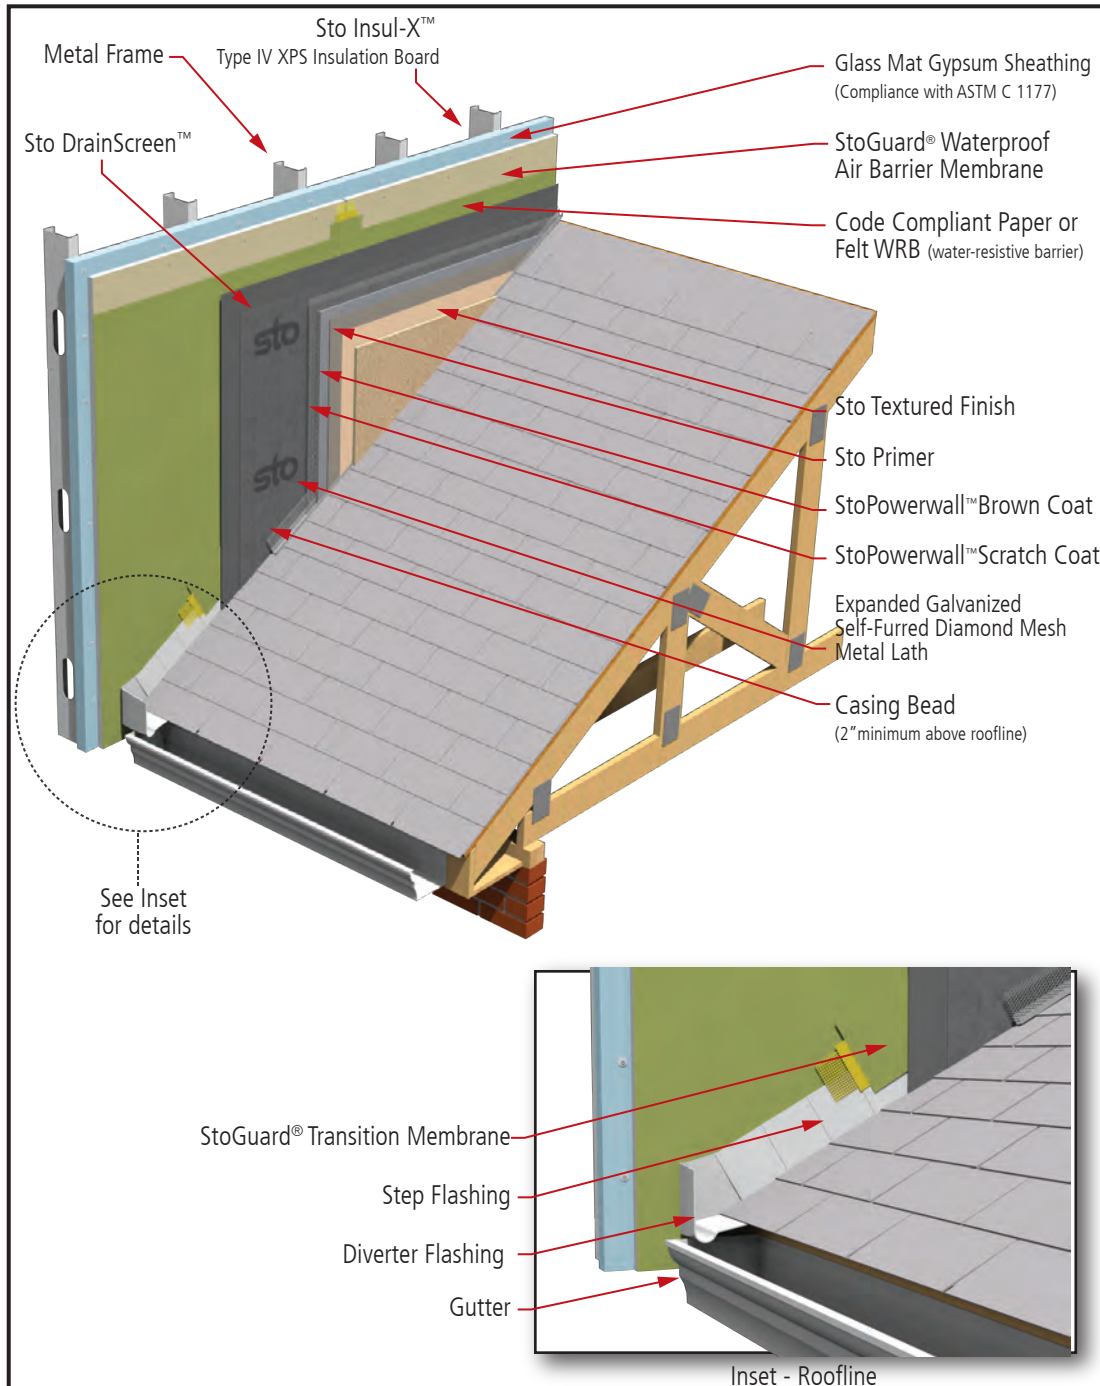

## Notes:

1. StoGuard® Transition Membrane options:
  - a. StoGuard® RapidSeal® with StoGuard® Mesh (joints ≤ 1/4 inch [6 mm])
  - b. Sto Gold Fill® with StoGuard® Mesh (joints ≤ 1/8 inch [3 mm])
  - c. StoGuard® Fabric with StoGuard® waterproof air barrier membrane (joints ≤ 1/8 inch [3 mm])
2. StoGuard® waterproof air barrier membrane options:
  - a. Sto Gold Coat® (vapor permeable)
  - b. Sto EmeraldCoat® (high perm)
  - c. Sto VaporSeal™ (vapor impermeable)
  - d. Sto AirSeal™ (high perm) (Not for use with Sto Guard Fabric)
3. Water-Resistive Barrier: Minimum #15 grade D building paper.
4. Refer to product bulletins and Sto Specification S 507 for complete information on Sto products. Refer to StoGuard® Waterproof Air Barrier detail series 20.XX for information on detailing with StoGuard®.
5. IMPORTANT. Refer to Sto Detail 62s.FP for special requirements related to Noncombustible Type construction and Fire-Resistive Rated Construction

**IMPORTANT:** Components not identified as Sto are furnished by other manufacturers and are not necessarily installed by trades who install the Sto products. Refer to project specific contract documents.

[www.stocorp.com](http://www.stocorp.com)

Property of Sto Corp. All Rights Reserved.

## ATTENTION

Sto products are intended for use by qualified professional contractors, not consumers, as a component of a larger construction assembly as specified by a qualified design professional, general contractor or builder. They should be installed in accordance with those specifications and Sto's instructions. Sto Corp. disclaims all, and assumes no, liability for on-site inspections, for its products applied improperly, or by unqualified persons or entities, or as part of an improperly designed or constructed building, for the nonperformance of adjacent building components or assemblies, or for other construction activities beyond Sto's control. Improper use of Sto products or use as part of an improperly designed or constructed larger assembly or building may result in serious damage to Sto products, and to the structure of the building or its components.


STO CORP. DISCLAIMS ALL WARRANTIES EXPRESSED OR IMPLIED EXCEPT FOR EXPLICIT LIMITED WRITTEN WARRANTIES ISSUED TO AND ACCEPTED BY BUILDING OWNERS IN ACCORDANCE WITH STO'S WARRANTY PROGRAMS WHICH ARE SUBJECT TO CHANGE FROM TIME TO TIME. For the fullest, most current information on proper application, clean-up, mixing and other specifications and warranties, cautions and disclaimers, please refer to the Sto Corp. website, [www.stocorp.com](http://www.stocorp.com).

# StoPowerwall® ci Saddle Flashing

Detail No.: 62s.17

Date: January 2015

Page 1 of 2

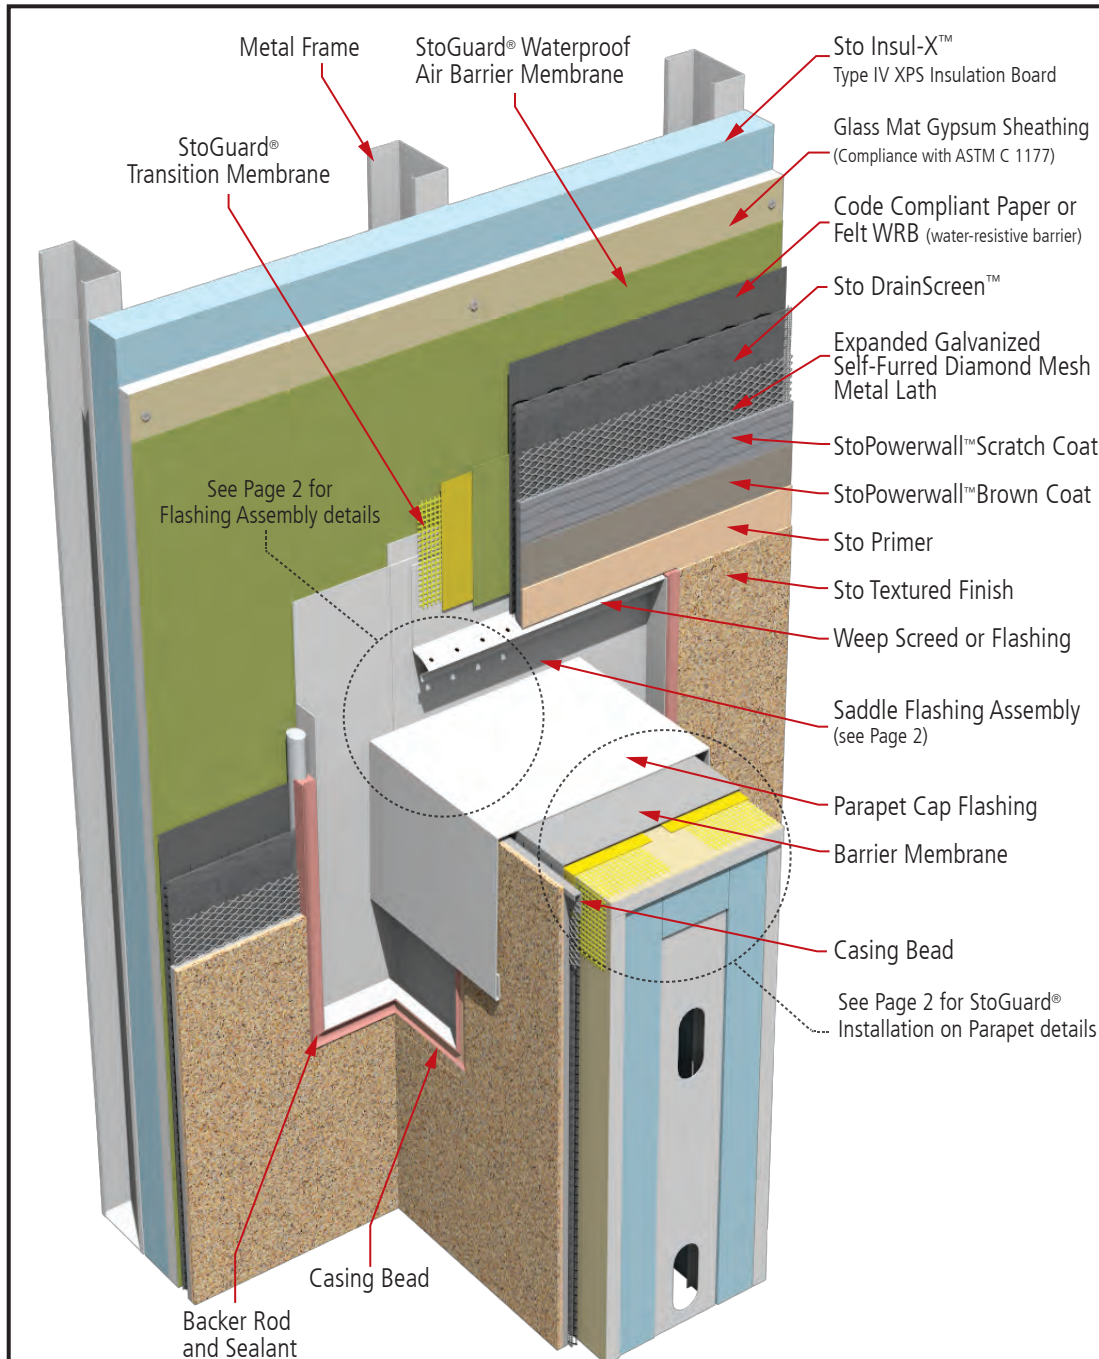

## Notes:

1. StoGuard® Transition Membrane options:

- a. StoGuard® RapidSeal®
- b. Sto Gold Fill® with StoGuard® Mesh
- c. StoGuard® Fabric with StoGuard® waterproof air barrier membrane

2. StoGuard® waterproof air barrier membrane options:

- a. Sto Gold Coat® (vapor permeable)
- b. Sto EmeraldCoat® (high perm)
- c. Sto VaporSeal™ (vapor impermeable)
- d. Sto AirSeal™ (high perm)  
(Not for use with Sto Guard Fabric)

3. Water-Resistive Barrier: Minimum #15 grade D building paper.

4. Refer to product bulletins and Sto Specification S 507 for complete information on Sto products. Refer to StoGuard® Waterproof Air Barrier detail series 20.XX for information on detailing with StoGuard®.

5. IMPORTANT. Refer to Sto Detail 62s.FP for special requirements related to Noncombustible Type construction and Fire-Resistive Rated Construction

**IMPORTANT:** Components not identified as Sto are furnished by other manufacturers and are not necessarily installed by trades who install the Sto products. Refer to project specific contract documents.

Property of Sto Corp. All Rights Reserved.

## ATTENTION

Sto products are intended for use by qualified professional contractors, not consumers, as a component of a larger construction assembly as specified by a qualified design professional, general contractor or builder. They should be installed in accordance with those specifications and Sto's instructions. Sto Corp. disclaims all, and assumes no, liability for on-site inspections, for its products applied improperly, or by unqualified persons or entities, or as part of an improperly designed or constructed building, for the nonperformance of adjacent building components or assemblies, of for other construction activities beyond Sto's control. Improper use of Sto products or use as part of an improperly designed or constructed larger assembly or building may result in serious damage to Sto products, and to the structure of the building or its components.

STO CORP. DISCLAIMS ALL WARRANTIES EXPRESSED OR IMPLIED EXCEPT FOR EXPLICIT LIMITED WRITTEN WARRANTIES ISSUED TO AND ACCEPTED BY BUILDING OWNERS IN ACCORDANCE WITH STO'S WARRANTY PROGRAMS WHICH ARE SUBJECT TO CHANGE FROM TIME TO TIME. For the fullest, most current information on proper application, clean-up, mixing and other specifications and warranties, cautions and disclaimers, please refer to the Sto Corp. website, [www.stocorp.com](http://www.stocorp.com).


[www.stocorp.com](http://www.stocorp.com)

# StoPowerwall®EnergyGuard™ Saddle Flashing

Detail No.: 62s.17

Date: May 2012

Page 2 of 2

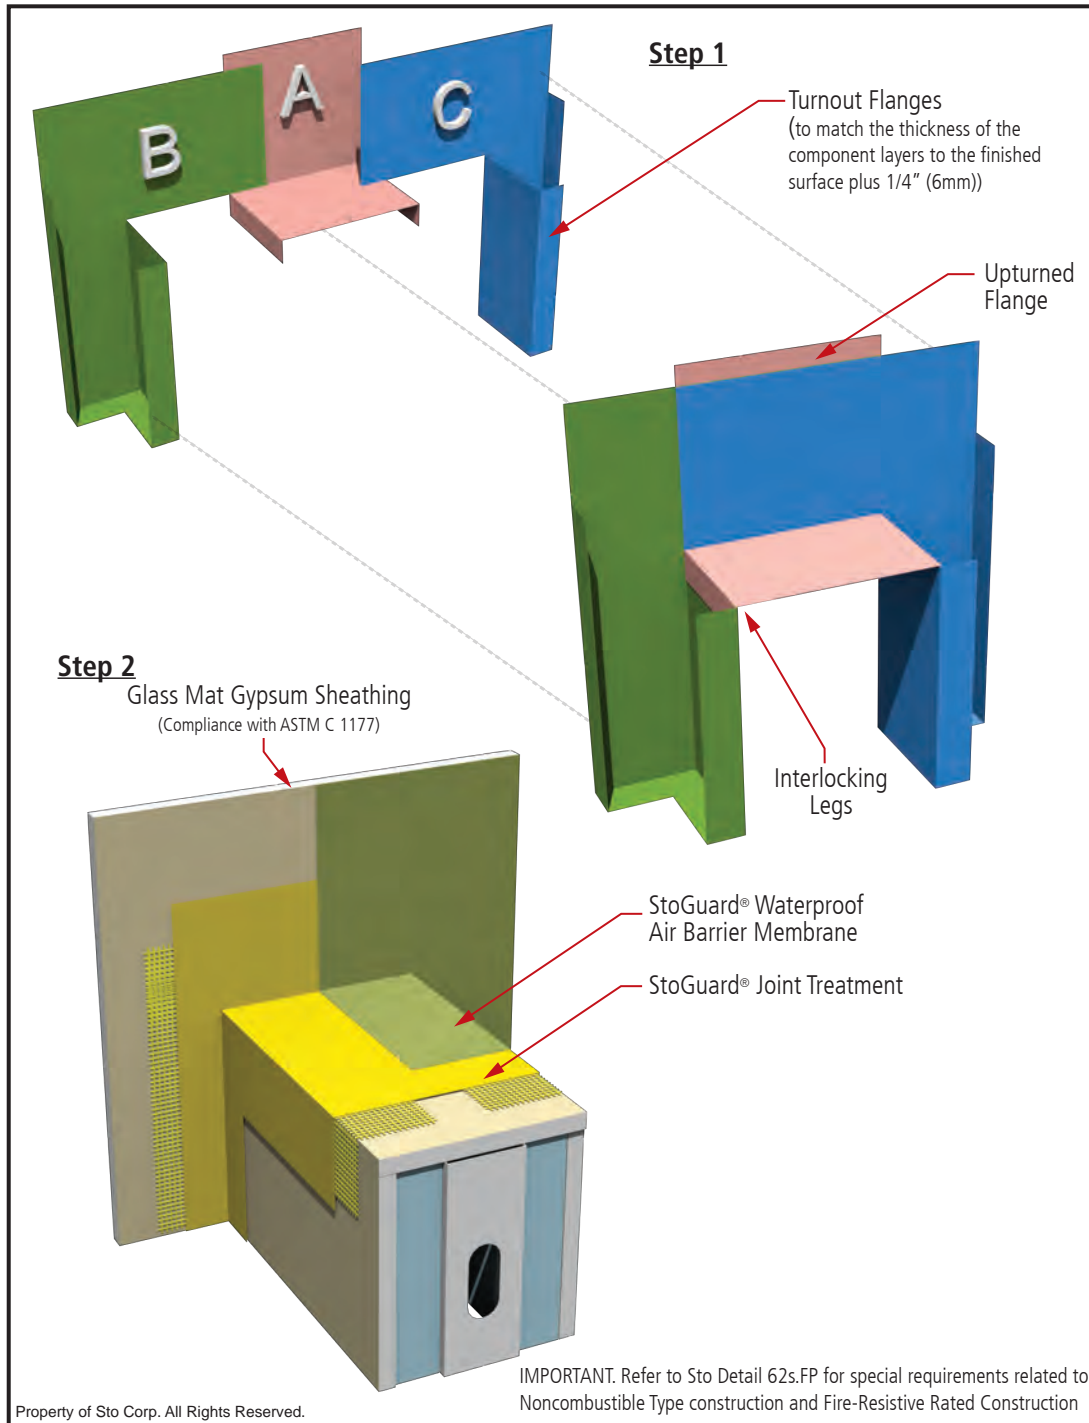

## Notes:

### Step 1

1. Parapet flashing pieces 'B' and 'C' are folded as shown and are mirror images of each other. The flat upper portions are designed to overlap over the parapet wall and flat against the upper, intersecting wall. The folded turnouts are to match the thickness of the component layers to the finished surface plus 1/4" (6mm).

2. Parapet flashing piece 'A' is designed to straddle the parapet wall. The upturned flange is placed behind the upper flat flanges of flashing piece 'B' and 'C' and the two downturned legs interlock over the lower portions of the flashing pieces 'B' and 'C' respectively, in a shingle like fashion.

### Step 2

1. StoGuard® Joint Treatment options:

- a. StoGuard® RapidSeal® with StoGuard® Mesh (joints ≤ 1/4 inch [6 mm])
- b. Sto Gold Fill® with StoGuard® Mesh (joints ≤ 1/8 inch [3 mm])
- c. StoGuard® Fabric with StoGuard® waterproof air barrier membrane (joints ≤ 1/8 inch [3 mm])

2. StoGuard® waterproof air barrier membrane options:

- a. Sto Gold Coat® (vapor permeable)
- b. Sto EmeraldCoat® (high perm)
- c. Sto VaporSeal™ (vapor impermeable)
- d. Sto AirSeal™ (high perm)

(Not for use with Sto Guard Fabric)

3. Refer to product bulletins and Sto Specification S 507 for complete information on Sto products. Refer to StoGuard® Waterproof Air Barrier detail series 20.XX for information on detailing with StoGuard®.

**IMPORTANT:** Components not identified as Sto are furnished by other manufacturers and are not necessarily installed by trades who install the Sto products. Refer to project specific contract documents.

[www.stocorp.com](http://www.stocorp.com)

## ATTENTION


Sto products are intended for use by qualified professional contractors, not consumers, as a component of a larger construction assembly as specified by a qualified design professional, general contractor or builder. They should be installed in accordance with those specifications and Sto's instructions. Sto Corp. disclaims all, and assumes no, liability for on-site inspections, for its products applied improperly, or by unqualified persons or entities, or as part of an improperly designed or constructed building, for the nonperformance of adjacent building components or assemblies, or for other construction activities beyond Sto's control. Improper use of Sto products or use as part of an improperly designed or constructed larger assembly or building may result in serious damage to Sto products, and to the structure of the building or its components.

STO CORP. DISCLAIMS ALL WARRANTIES EXPRESSED OR IMPLIED EXCEPT FOR EXPLICIT LIMITED WRITTEN WARRANTIES ISSUED TO AND ACCEPTED BY BUILDING OWNERS IN ACCORDANCE WITH STO'S WARRANTY PROGRAMS WHICH ARE SUBJECT TO CHANGE FROM TIME TO TIME. For the fullest, most current information on proper application, clean-up, mixing and other specifications and warranties, cautions and disclaimers, please refer to the Sto Corp. website, [www.stocorp.com](http://www.stocorp.com).



# Sto® Powerwall® ci Scupper Penetration Through Wall

Detail No.: 62s.18  
Date: January 2015

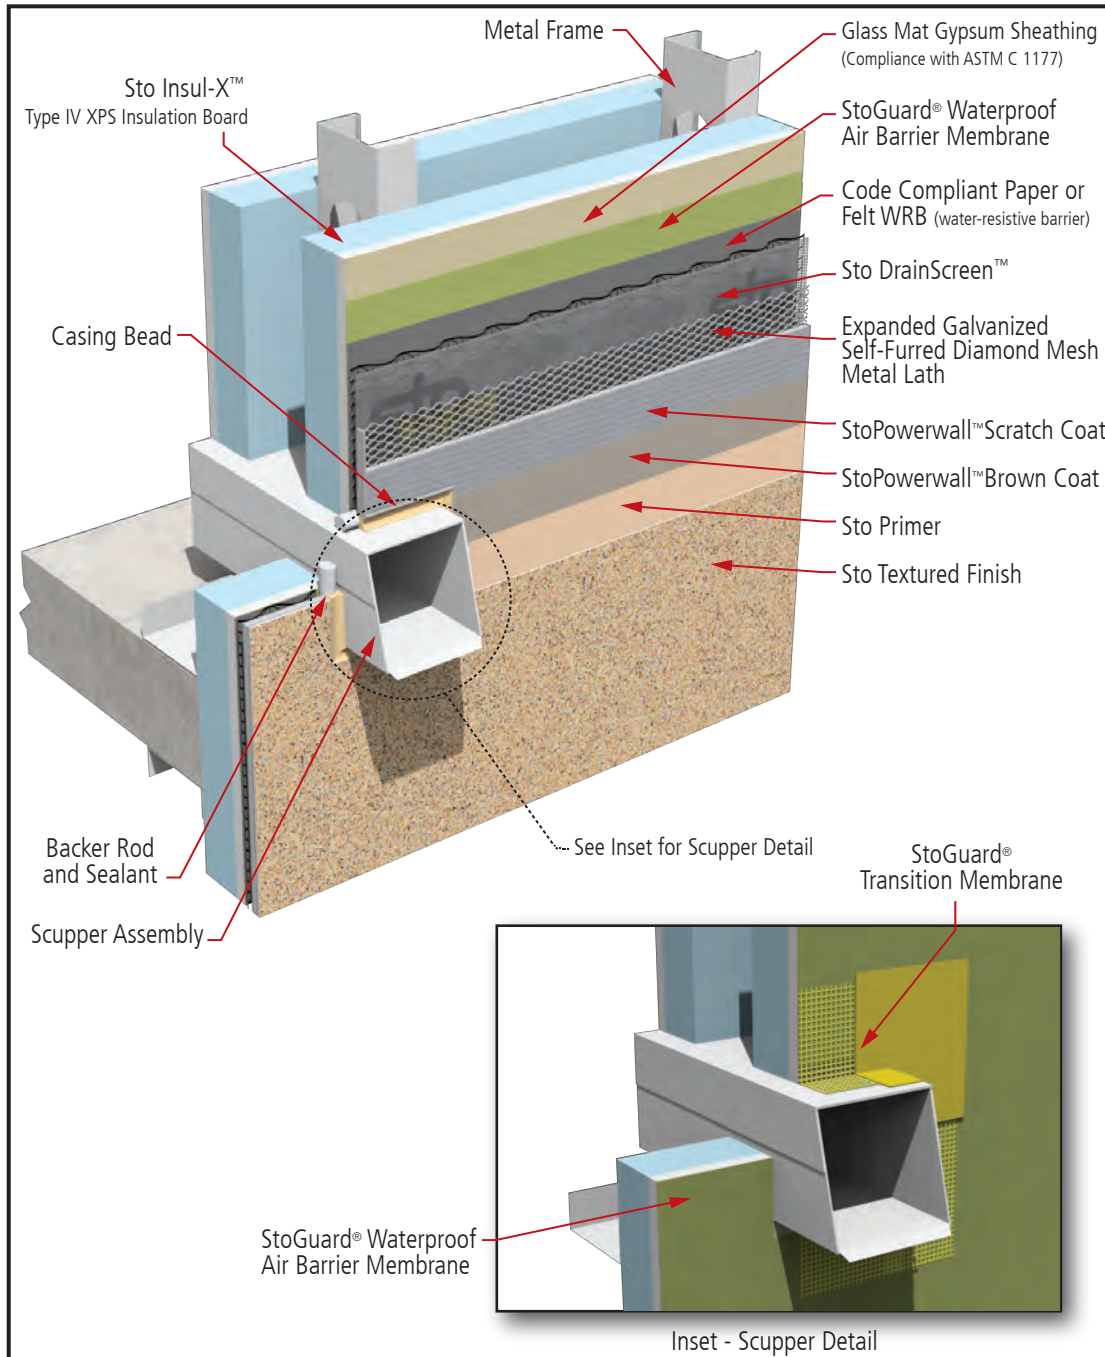

## Notes:

1. StoGuard® Transition Membrane options:
  - a. StoGuard® RapidSeal® with StoGuard® Mesh (joints  $\leq 1/4$  inch [6 mm])
  - b. Sto Gold Fill® with StoGuard® Mesh (joints  $\leq 1/8$  inch [3 mm])
  - c. StoGuard® Fabric with StoGuard® waterproof air barrier membrane (joints  $\leq 1/8$  inch [3 mm])
  - d. StoGuard® Tape (joints  $\leq 1/4$  inch [6 mm])
2. StoGuard® waterproof air barrier membrane options:
  - a. Sto Gold Coat® (vapor permeable)
  - b. Sto EmeraldCoat® (high perm)
  - c. Sto VaporSeal™ (vapor impermeable)
  - d. Sto AirSeal™ (high perm) (Not for use with Sto Guard Fabric)
3. Water-Resistive Barrier: Minimum #15 grade D building paper.
4. Refer to product bulletins and Sto Specification S 507 for complete information on Sto products. Refer to StoGuard® Waterproof Air Barrier detail series 20.XX for information on detailing with StoGuard®.
5. IMPORTANT: Refer to Sto Detail 62s.FP for special requirements related to Noncombustible Type construction and Fire-Resistive Rated Construction

**IMPORTANT:** Components not identified as Sto are furnished by other manufacturers and are not necessarily installed by trades who install the Sto products. Refer to project specific contract documents.

[www.stocorp.com](http://www.stocorp.com)


## ATTENTION

Sto products are intended for use by qualified professional contractors, not consumers, as a component of a larger construction assembly as specified by a qualified design professional, general contractor or builder. They should be installed in accordance with those specifications and Sto's instructions. Sto Corp. disclaims all, and assumes no, liability for on-site inspections, for its products applied improperly, or by unqualified persons or entities, or as part of an improperly designed or constructed building, for the nonperformance of adjacent building components or assemblies, of for other construction activities beyond Sto's control. Improper use of Sto products or use as part of an improperly designed or constructed larger assembly or building may result in serious damage to Sto products, and to the structure of the building or its components.

STO CORP. DISCLAIMS ALL WARRANTIES EXPRESSED OR IMPLIED EXCEPT FOR EXPLICIT LIMITED WRITTEN WARRANTIES ISSUED TO AND ACCEPTED BY BUILDING OWNERS IN ACCORDANCE WITH STO'S WARRANTY PROGRAMS WHICH ARE SUBJECT TO CHANGE FROM TIME TO TIME. For the fullest, most current information on proper application, clean-up, mixing and other specifications and warranties, cautions and disclaimers, please refer to the Sto Corp. website, [www.stocorp.com](http://www.stocorp.com).

# Sto®Powerwall® ci Sign Attachment

Detail No.: 62s.19  
Date: January 2015

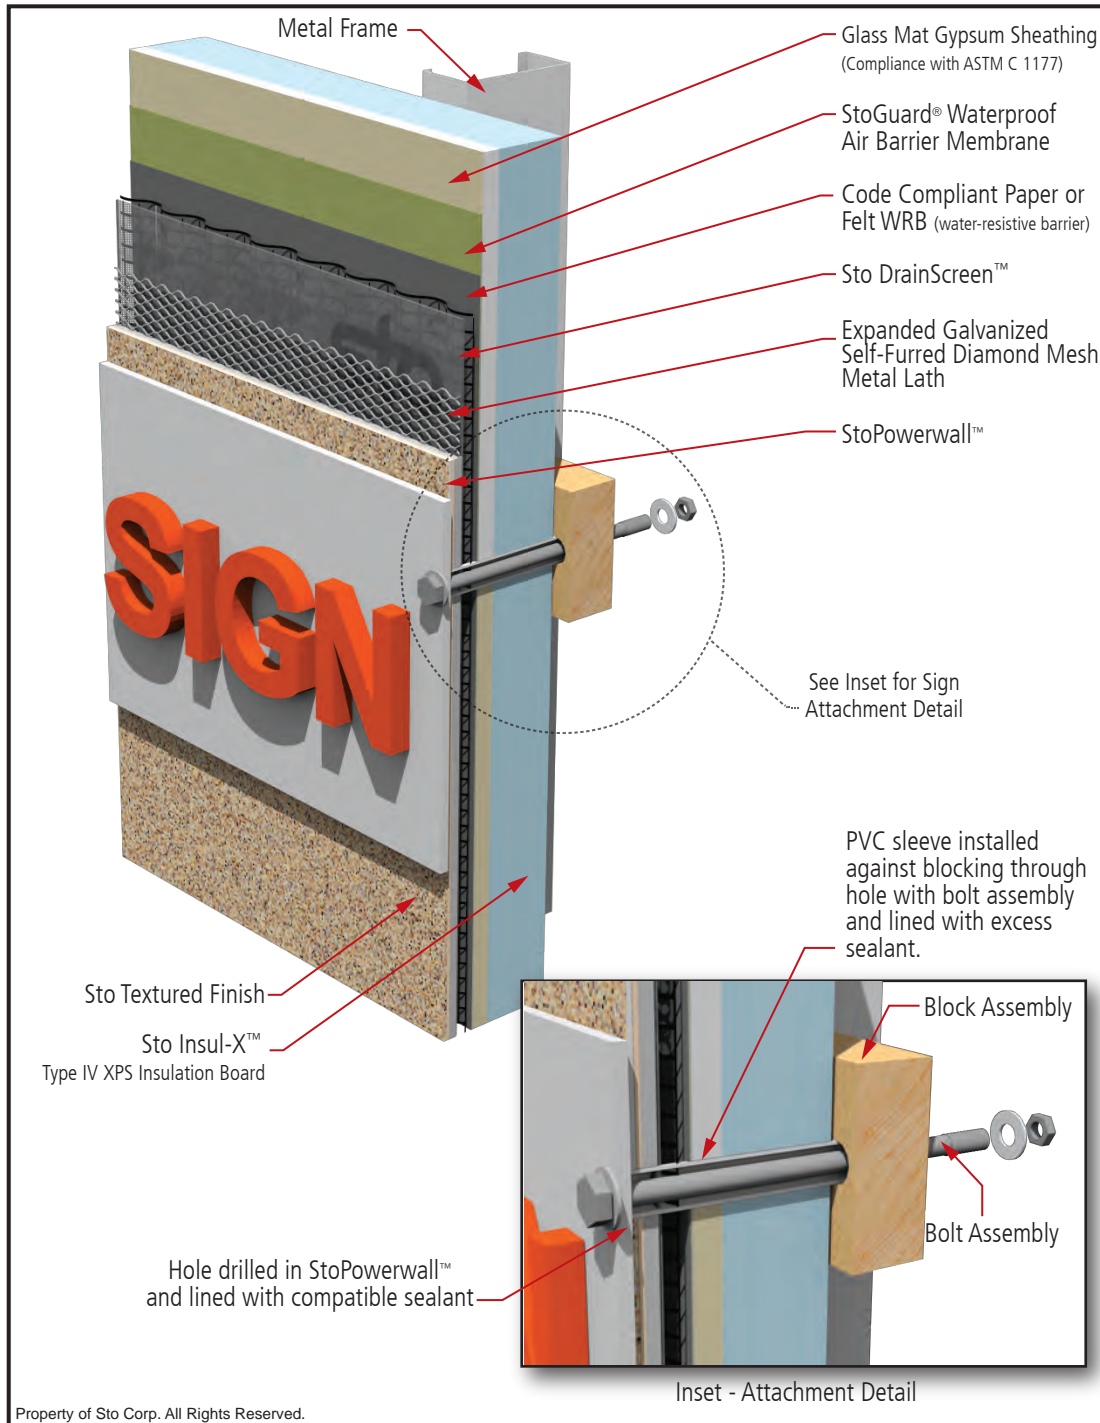

## Notes:

1. StoGuard® waterproof air barrier membrane options:
  - a. Sto Gold Coat® (vapor permeable)
  - b. Sto EmeraldCoat® (high perm)
  - c. Sto VaporSeal™ (vapor impermeable)
  - d. Sto AirSeal™ (high perm) (Not for use with Sto Guard Fabric)
2. Water-Resistive Barrier: Minimum #15 grade D building paper.
3. Refer to product bulletins and Sto Specification S 507 for complete information on Sto products. Refer to StoGuard® Waterproof Air Barrier detail series 20.XX for information on detailing with StoGuard®.
4. IMPORTANT: Refer to Sto Detail 62s.FP for special requirements related to Noncombustible Type construction and Fire-Resistive Rated Construction

**IMPORTANT:** Components not identified as Sto are furnished by other manufacturers and are not necessarily installed by trades who install the Sto products. Refer to project specific contract documents.

[www.stocorp.com](http://www.stocorp.com)

## ATTENTION

Sto products are intended for use by qualified professional contractors, not consumers, as a component of a larger construction assembly as specified by a qualified design professional, general contractor or builder. They should be installed in accordance with those specifications and Sto's instructions. Sto Corp. disclaims all, and assumes no, liability for on-site inspections, for its products applied improperly, or by unqualified persons or entities, or as part of an improperly designed or constructed building, for the nonperformance of adjacent building components or assemblies, or for other construction activities beyond Sto's control. Improper use of Sto products or use as part of an improperly designed or constructed larger assembly or building may result in serious damage to Sto products, and to the structure of the building or its components.


STO CORP. DISCLAIMS ALL WARRANTIES EXPRESSED OR IMPLIED EXCEPT FOR EXPLICIT LIMITED WRITTEN WARRANTIES ISSUED TO AND ACCEPTED BY BUILDING OWNERS IN ACCORDANCE WITH STO'S WARRANTY PROGRAMS WHICH ARE SUBJECT TO CHANGE FROM TIME TO TIME. For the fullest, most current information on proper application, clean-up, mixing and other specifications and warranties, cautions and disclaimers, please refer to the Sto Corp. website, [www.stocorp.com](http://www.stocorp.com).

# Sto Powerwall® ci

**Fire Protection - Noncombustible Type Construction (NFPA 285) and  
1 Hour Non-Load Bearing Fire-Resistive Rated Wall Assembly (ASTM E 119)**

**Detail No.: 62s.FP**

**Date: January 2015**

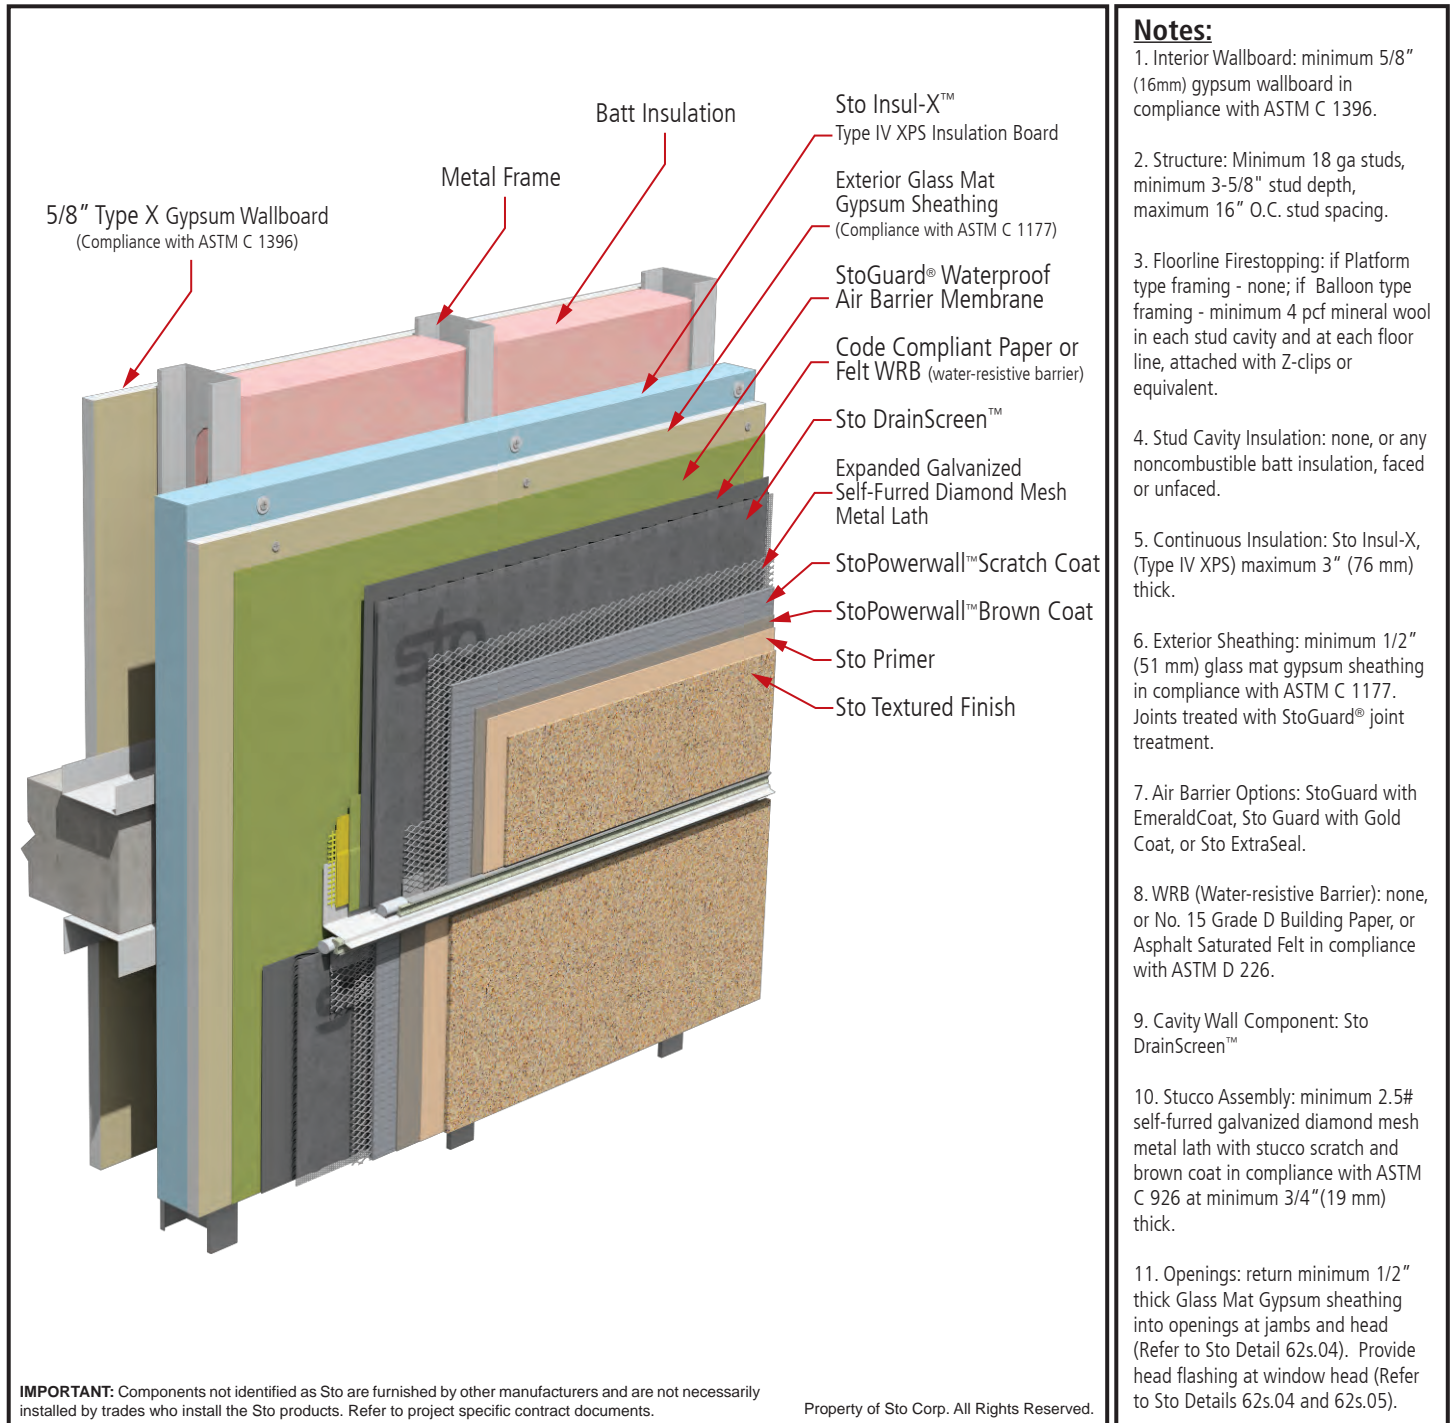

## ATTENTION

Sto products are intended for use by qualified professional contractors, not consumers, as a component of a larger construction assembly as specified by a qualified design professional, general contractor or builder. They should be installed in accordance with those specifications and Sto's instructions. Sto Corp. disclaims all, and assumes no, liability for on-site inspections, for its products applied improperly, or by unqualified persons or entities, or as part of an improperly designed or constructed building, for the nonperformance of adjacent building components or assemblies, or for other construction activities beyond Sto's control. Improper use of Sto products or use as part of an improperly designed or constructed larger assembly or building may result in serious damage to Sto products, and to the structure of the building or its components.


STO CORP. DISCLAIMS ALL WARRANTIES EXPRESSED OR IMPLIED EXCEPT FOR EXPLICIT LIMITED WRITTEN WARRANTIES ISSUED TO AND ACCEPTED BY BUILDING OWNERS IN ACCORDANCE WITH STO'S WARRANTY PROGRAMS WHICH ARE SUBJECT TO CHANGE FROM TIME TO TIME. For the fullest, most current information on proper application, clean-up, mixing and other specifications and warranties, cautions and disclaimers, please refer to the Sto Corp. website, [www.stocorp.com](http://www.stocorp.com).



# Sto®Powerwall® ci Foam Buildouts

Detail No.: 62s.20

Date: January 2015

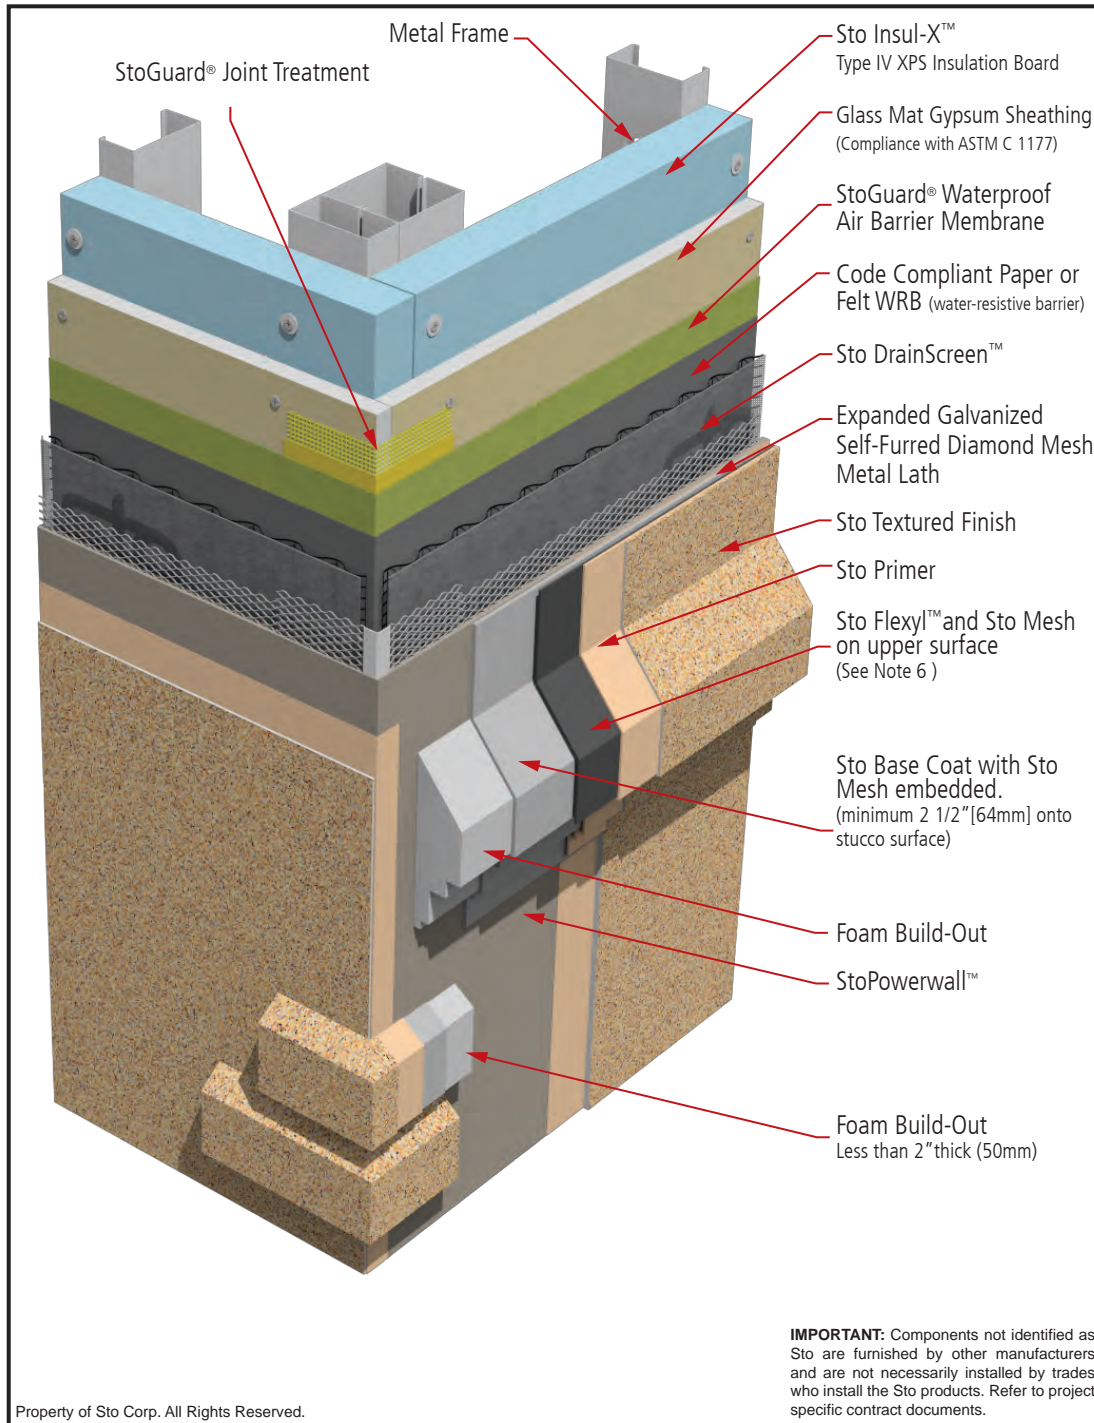

## Notes:

- StoGuard® Joint Treatment options:
  - StoGuard® RapidSeal® with StoGuard® Mesh (joints ≤ 1/4 inch [6 mm])
  - Sto Gold Fill® with StoGuard® Mesh (joints ≤ 1/8 inch [3 mm])
  - StoGuard® Fabric with StoGuard® waterproof air barrier membrane (joints ≤ 1/8 inch [3 mm])
- StoGuard® waterproof air barrier membrane options:
  - Sto Gold Coat® (vapor permeable)
  - Sto EmeraldCoat® (high perm)
  - Sto VaporSeal™ (vapor impermeable)
  - Sto AirSeal™ (high perm) (Not for use with Sto Guard Fabric)
- Water-Resistive Barrier: Minimum #15 grade D building paper.
- The maximum thickness of foam plastic insulation allowed by code is typically 4" (100mm).
- The exposed surface must have a minimum slope of 1:2 (27°). In locations where ice and snow may accumulate, increase the slope.
- Provide Sto Flexyl™ and mesh on upper surfaces of foam features projecting more than 2" (50mm) from the stucco surface. Feather edges into stucco.
- Refer to product bulletins and Sto Specification S 507 for complete information on Sto products. Refer to StoGuard® Waterproof Air Barrier detail series 20.XX for information on detailing with StoGuard®.
- IMPORTANT:** Refer to Sto Detail 62s.FP for special requirements related to Noncombustible Type construction and Fire-Resistive Rated Construction

Property of Sto Corp. All Rights Reserved.

## ATTENTION

Sto products are intended for use by qualified professional contractors, not consumers, as a component of a larger construction assembly as specified by a qualified design professional, general contractor or builder. They should be installed in accordance with those specifications and Sto's instructions. Sto Corp. disclaims all, and assumes no, liability for on-site inspections, for its products applied improperly, or by unqualified persons or entities, or as part of an improperly designed or constructed building, for the nonperformance of adjacent building components or assemblies, or for other construction activities beyond Sto's control. Improper use of Sto products or use as part of an improperly designed or constructed larger assembly or building may result in serious damage to Sto products, and to the structure of the building or its components.

STO CORP. DISCLAIMS ALL WARRANTIES EXPRESSED OR IMPLIED EXCEPT FOR EXPLICIT LIMITED WRITTEN WARRANTIES ISSUED TO AND ACCEPTED BY BUILDING OWNERS IN ACCORDANCE WITH STO'S WARRANTY PROGRAMS WHICH ARE SUBJECT TO CHANGE FROM TIME TO TIME. For the fullest, most current information on proper application, clean-up, mixing and other specifications and warranties, cautions and disclaimers, please refer to the Sto Corp. website, [www.stocorp.com](http://www.stocorp.com).

[www.stocorp.com](http://www.stocorp.com)