




9 PARAPET  
SCALE: 3/4"=1'-0"

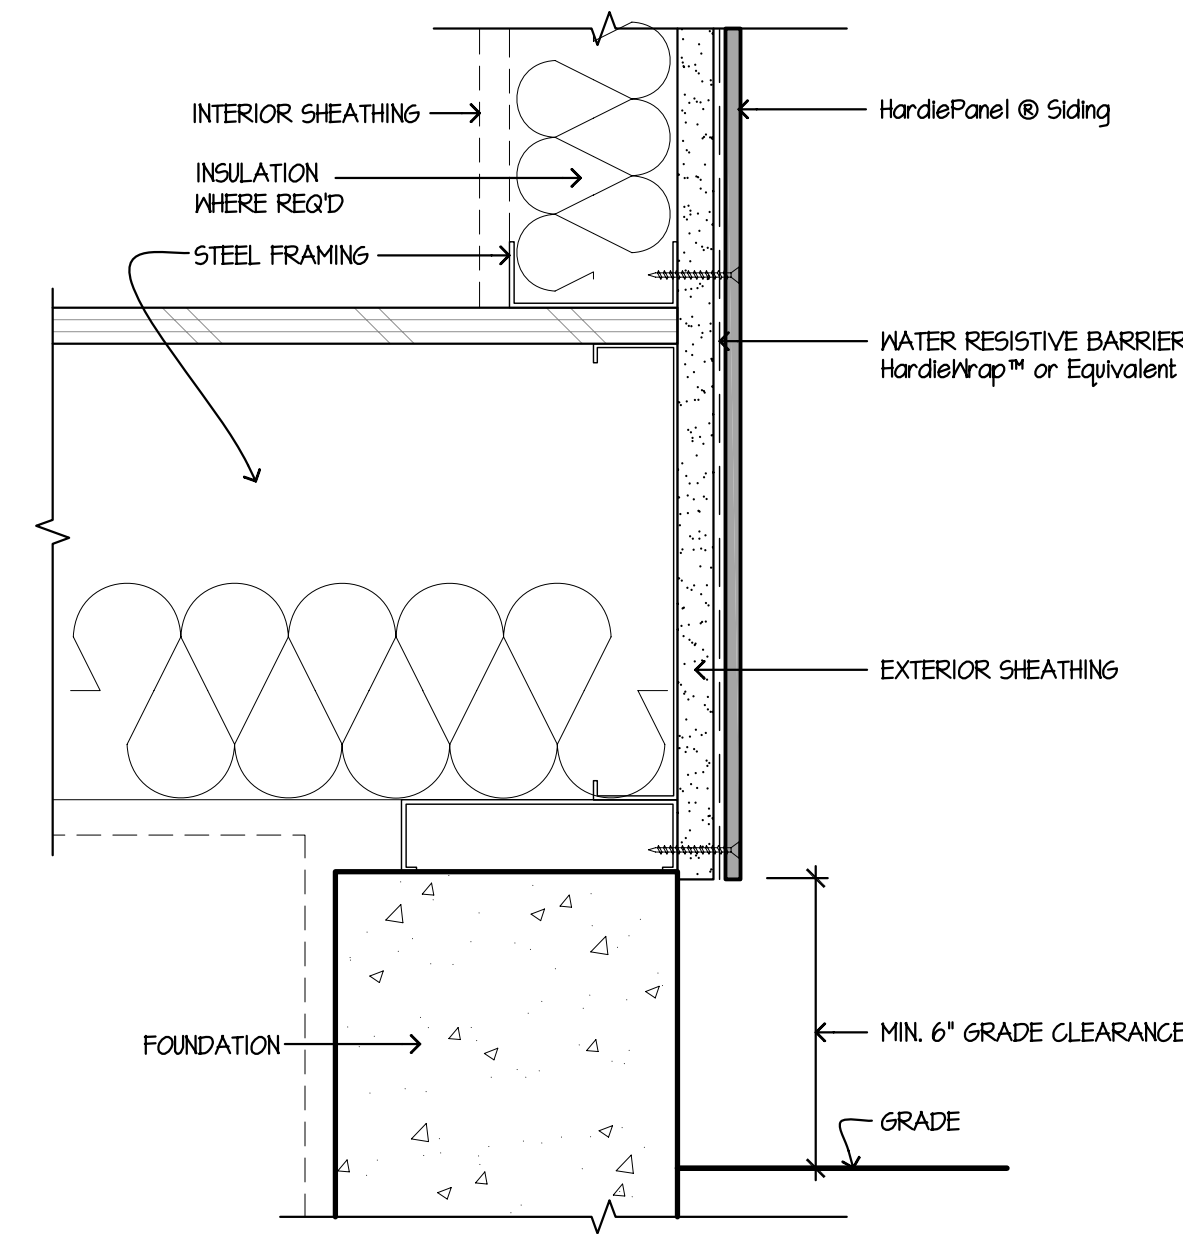


6 GRADE CLEARANCE  
SCALE: 3/4"=1'-0"

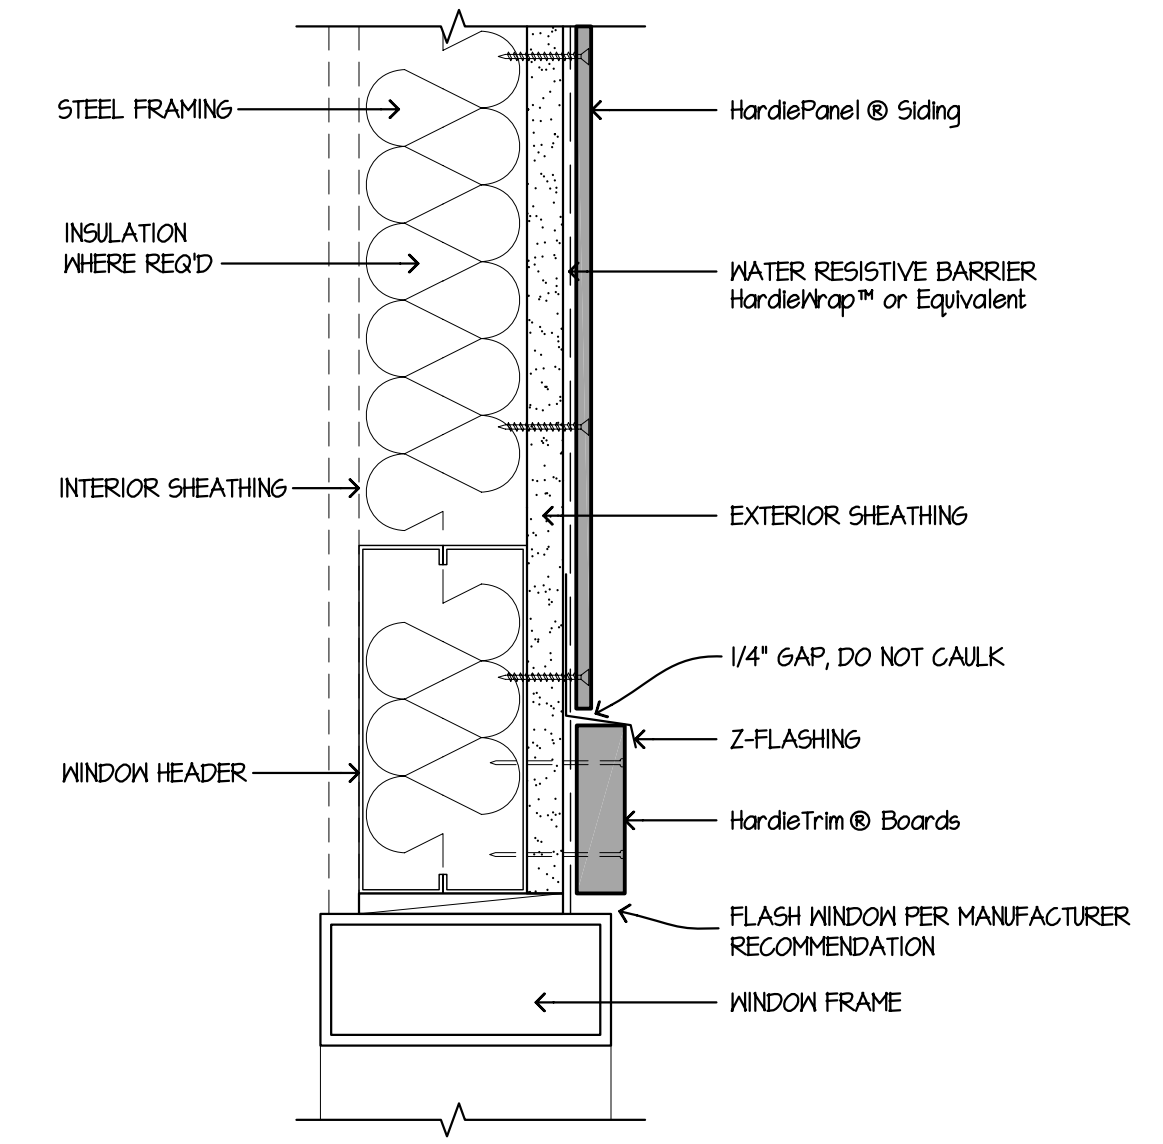


3 WINDOW/DOOR HEAD  
SCALE: 3/4"=1'-0"

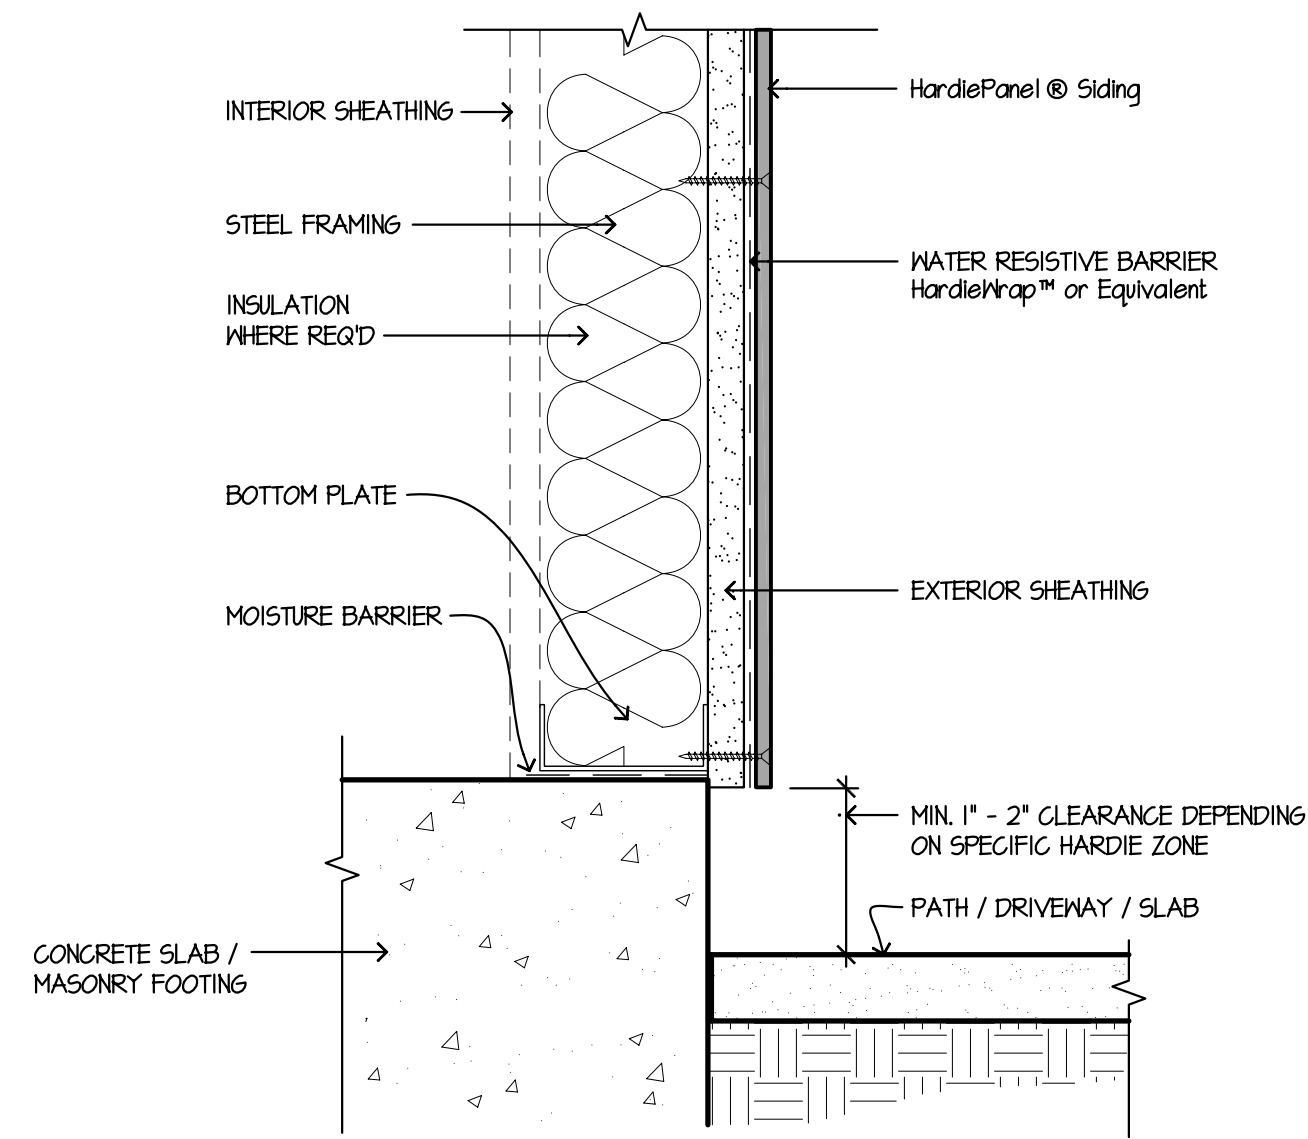


8 HARDSCAPE CLEARANCES, DECKS, PORCHES, PATIOS, WALKWAYS, ROOFS, ETC.  
SCALE: 1/2"=1'-0"

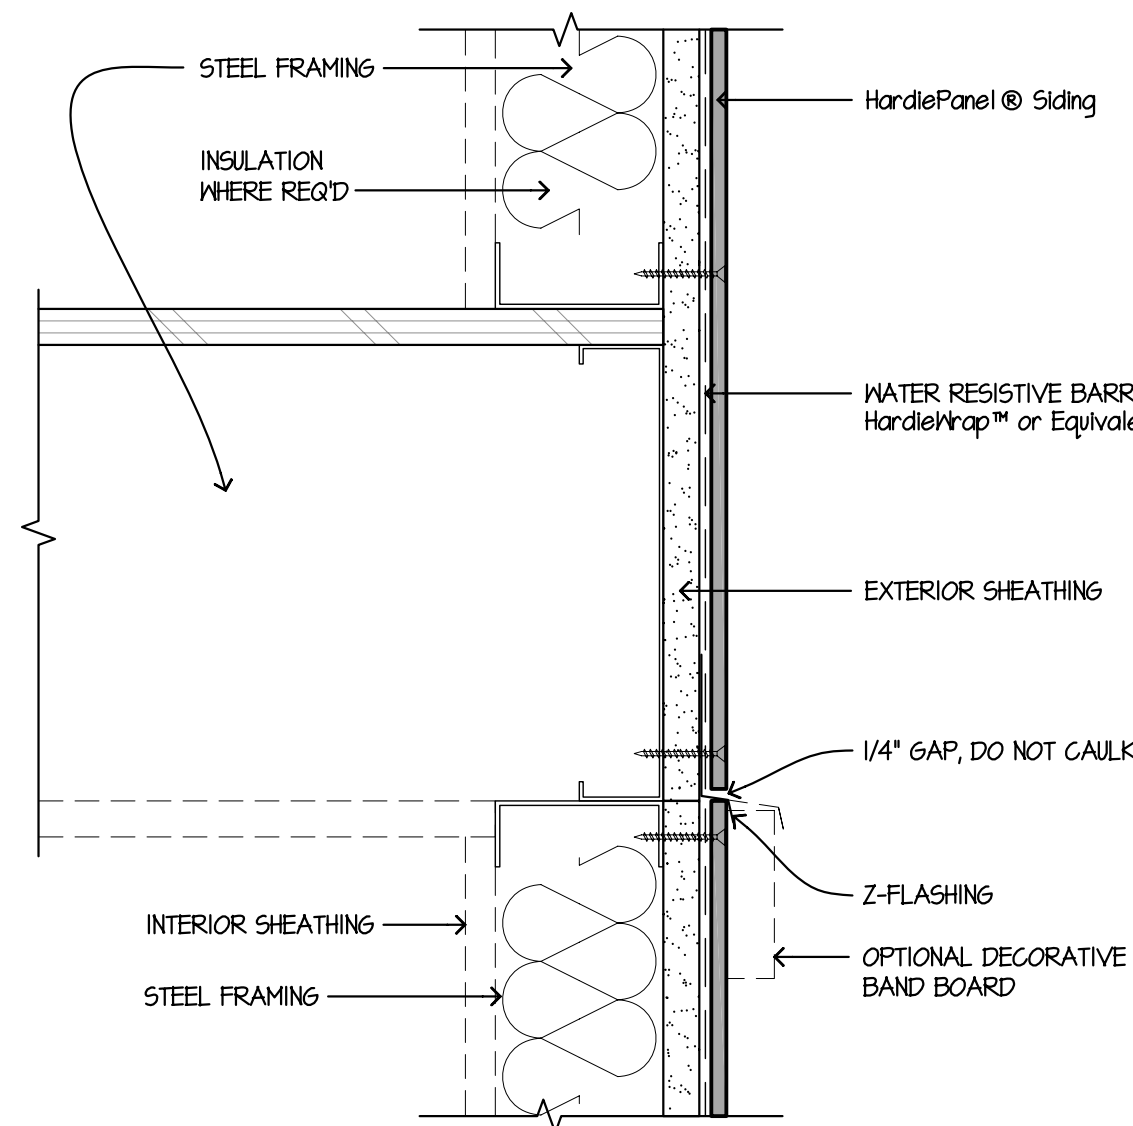


5 HORIZONTAL VIEW  
SCALE: 3/4"=1'-0"

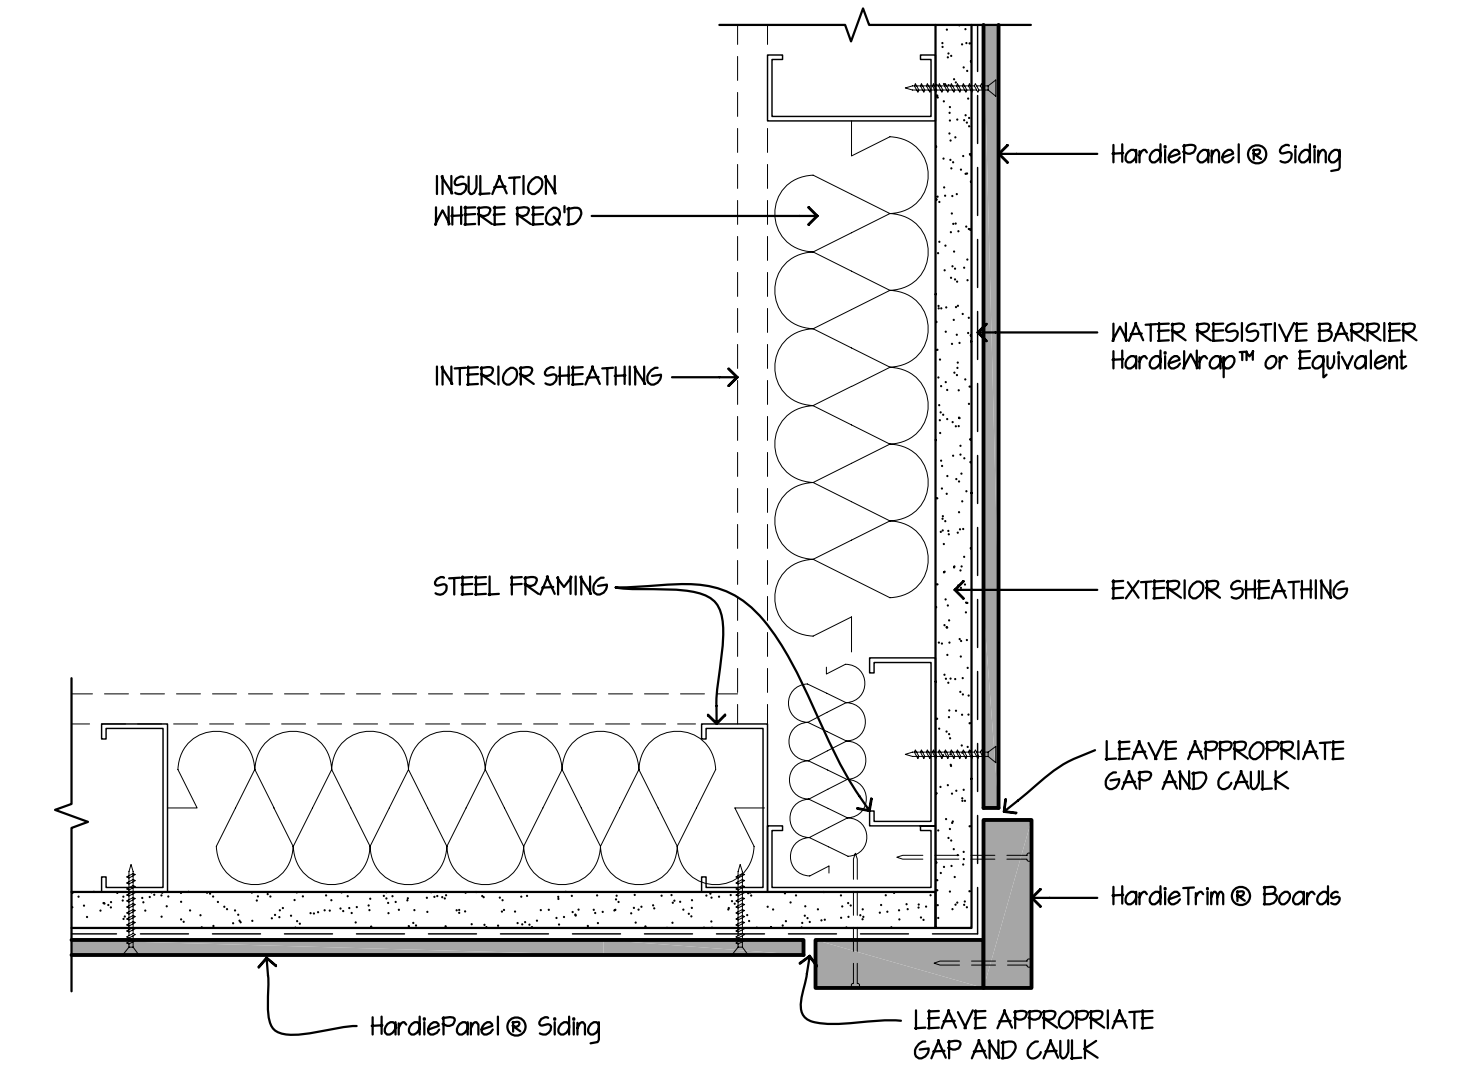


2 OUTSIDE CORNER  
SCALE: 3/4"=1'-0"

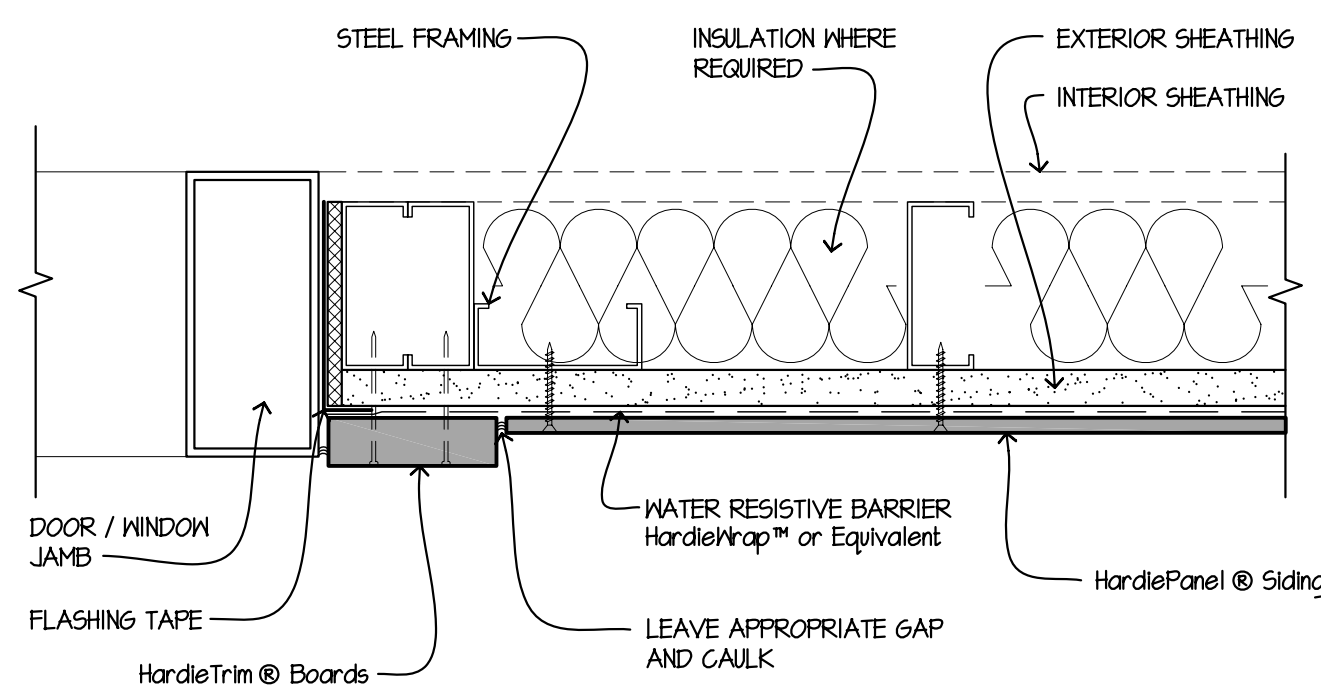


10 DOOR / WINDOW JAMB  
SCALE: 3/4"=1'-0"

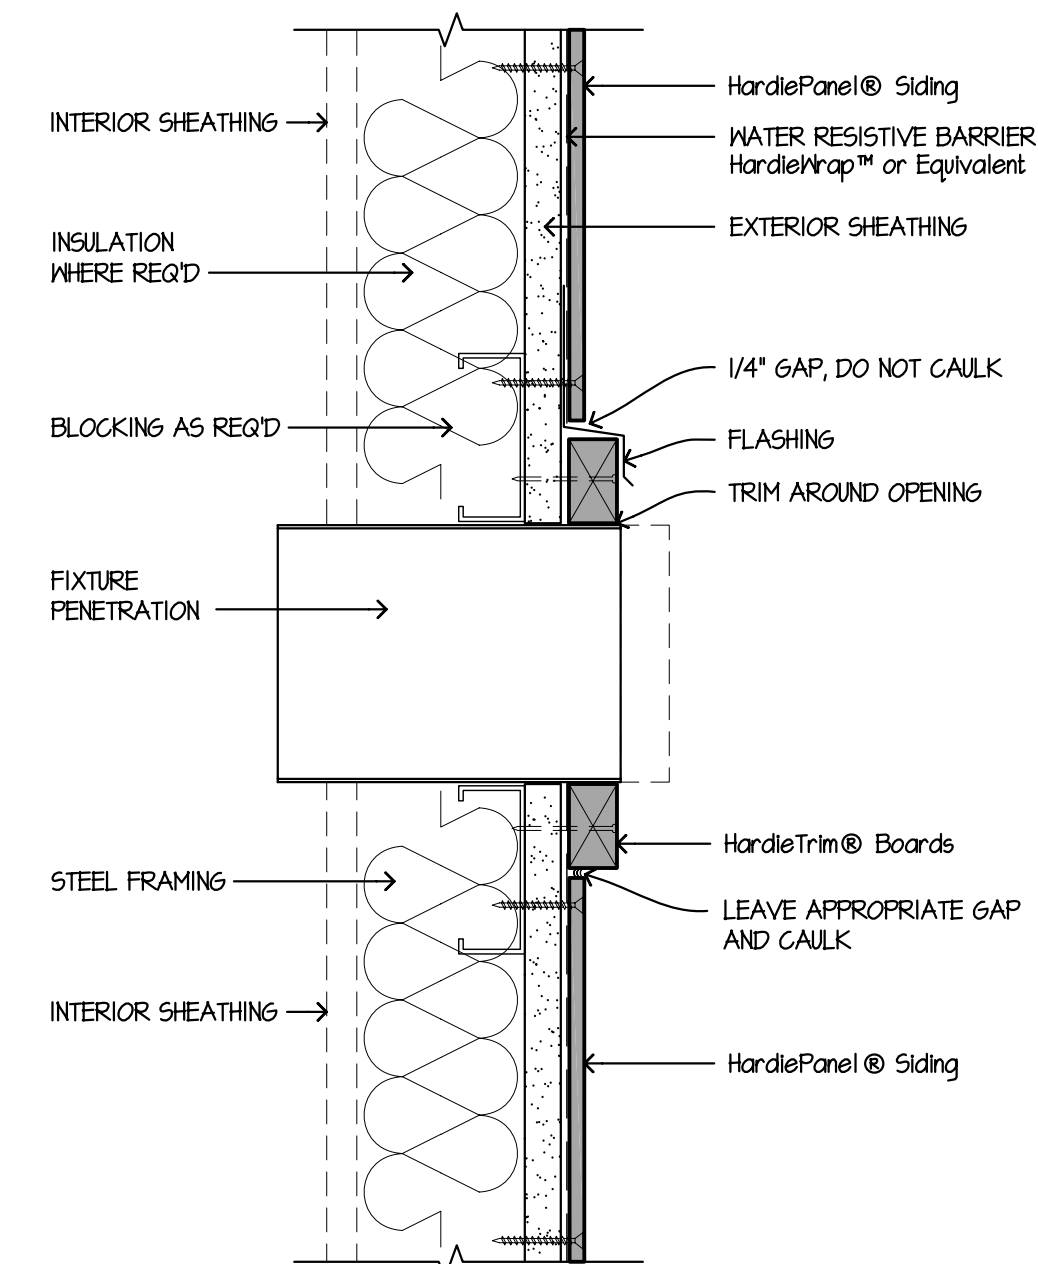

7 FIXTURE PENETRATION  
SCALE: 3/4"=1'-0"

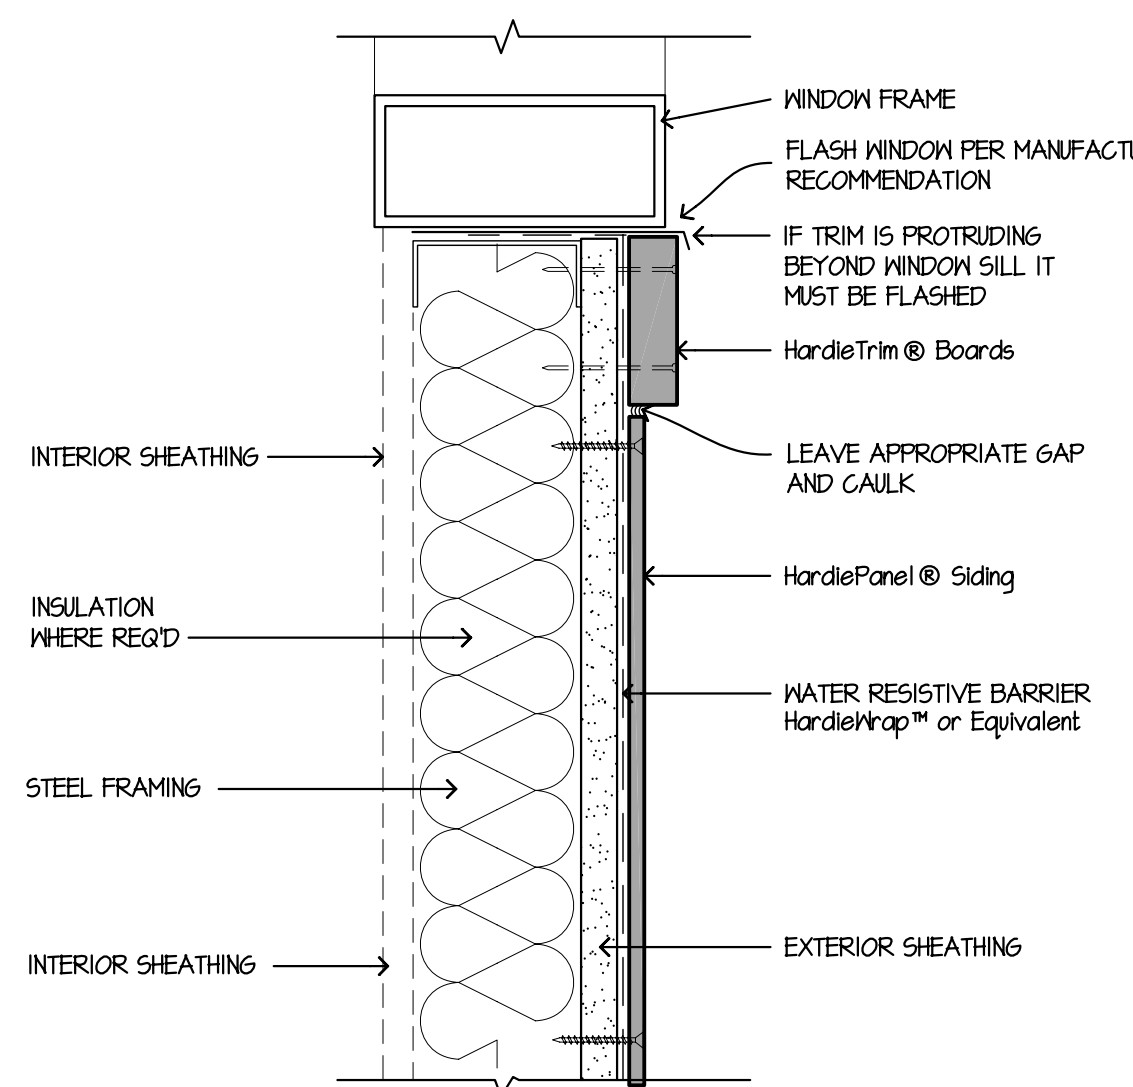

4 WINDOW SILL  
SCALE: 3/4"=1'-0"

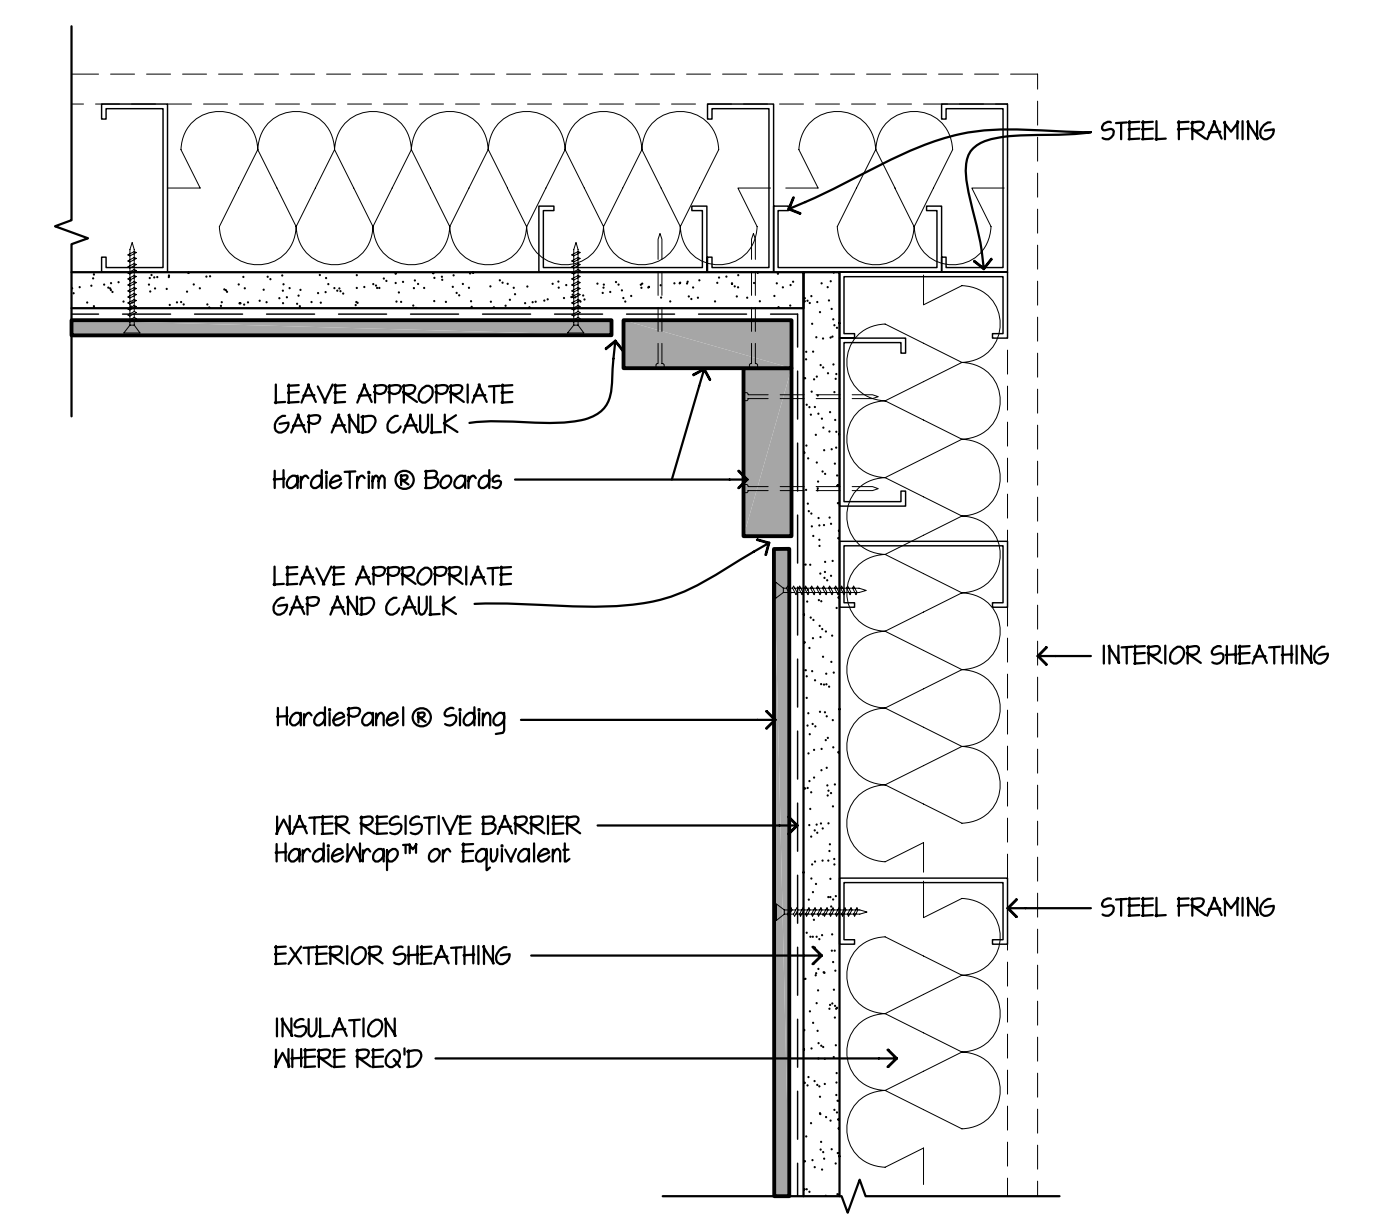

1 INSIDE CORNER  
SCALE: 3/4"=1'-0"

HardiePanel® Siding Details

- Steel Framing
- Exterior Sheathing
- Shown with Screws into Framing

DRAWN	JamesHardie
CHECKED	JH
DATE	March 1, 2010
SCALE	AS NOTED
JOB NO.	-
SHEET	-



These drawings are published as an information guide only. These CAD drawings are intended as templates to assist the designer. They do not contain the full details required for construction and must be read in conjunction with the installation instructions. For faster specifications and complete installation instructions refer to appropriate documentation at [www.jameshardie.com](http://www.jameshardie.com)