




9 PARAPET - RAINSCREEN  
SCALE: 3/4"=1'-0"

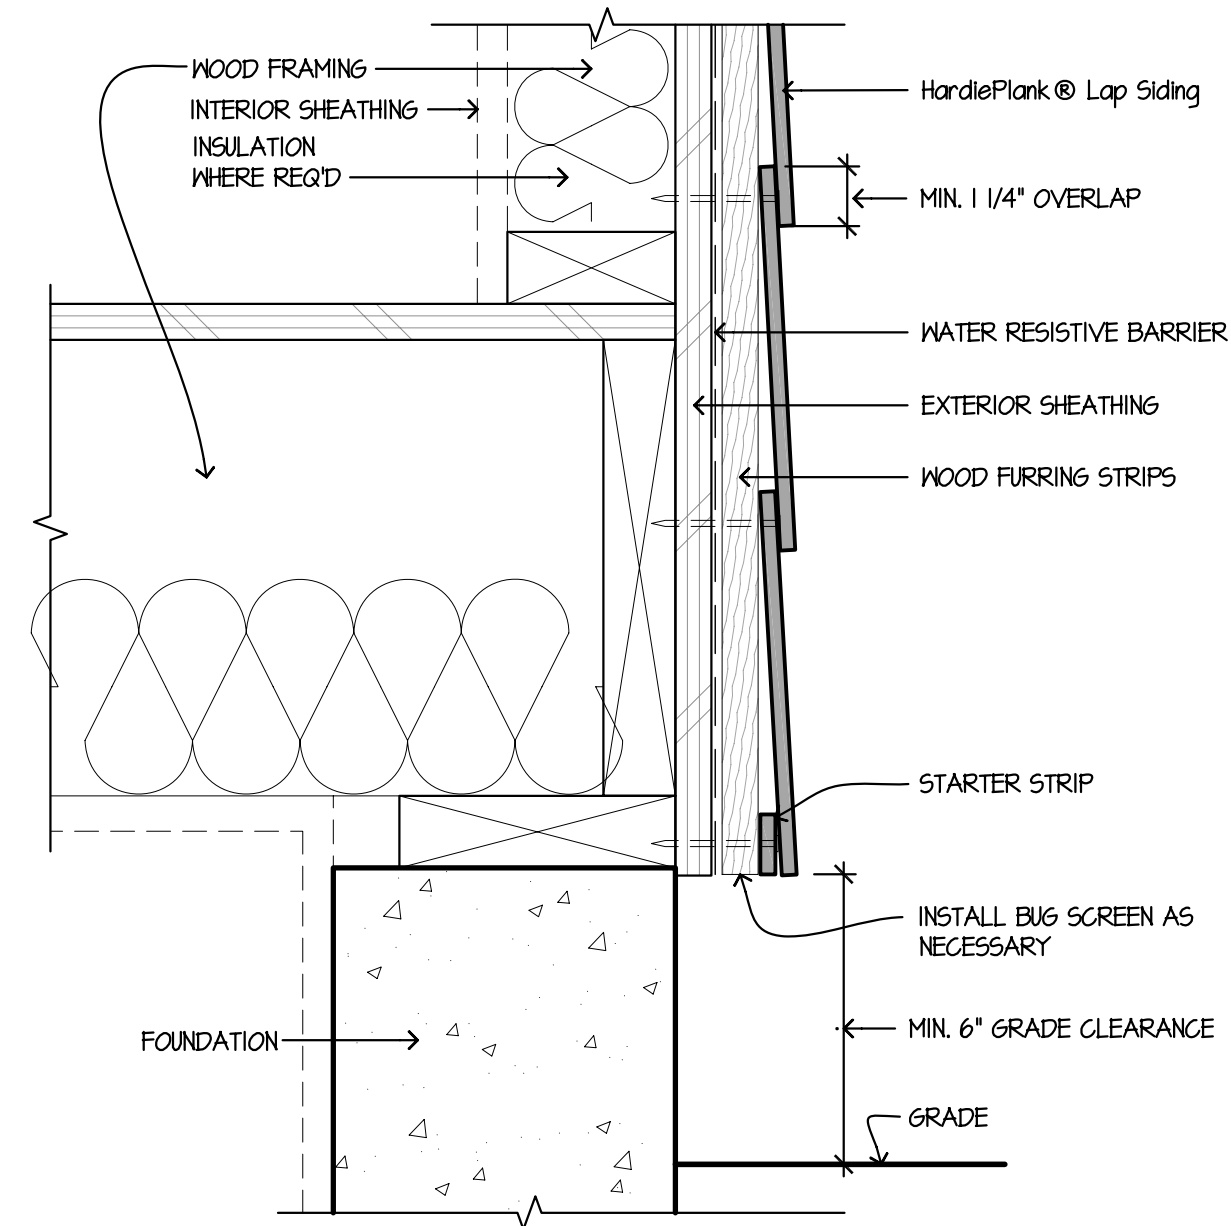


6 GRADE CLEARANCE - RAINSCREEN  
SCALE: 3/4"=1'-0"

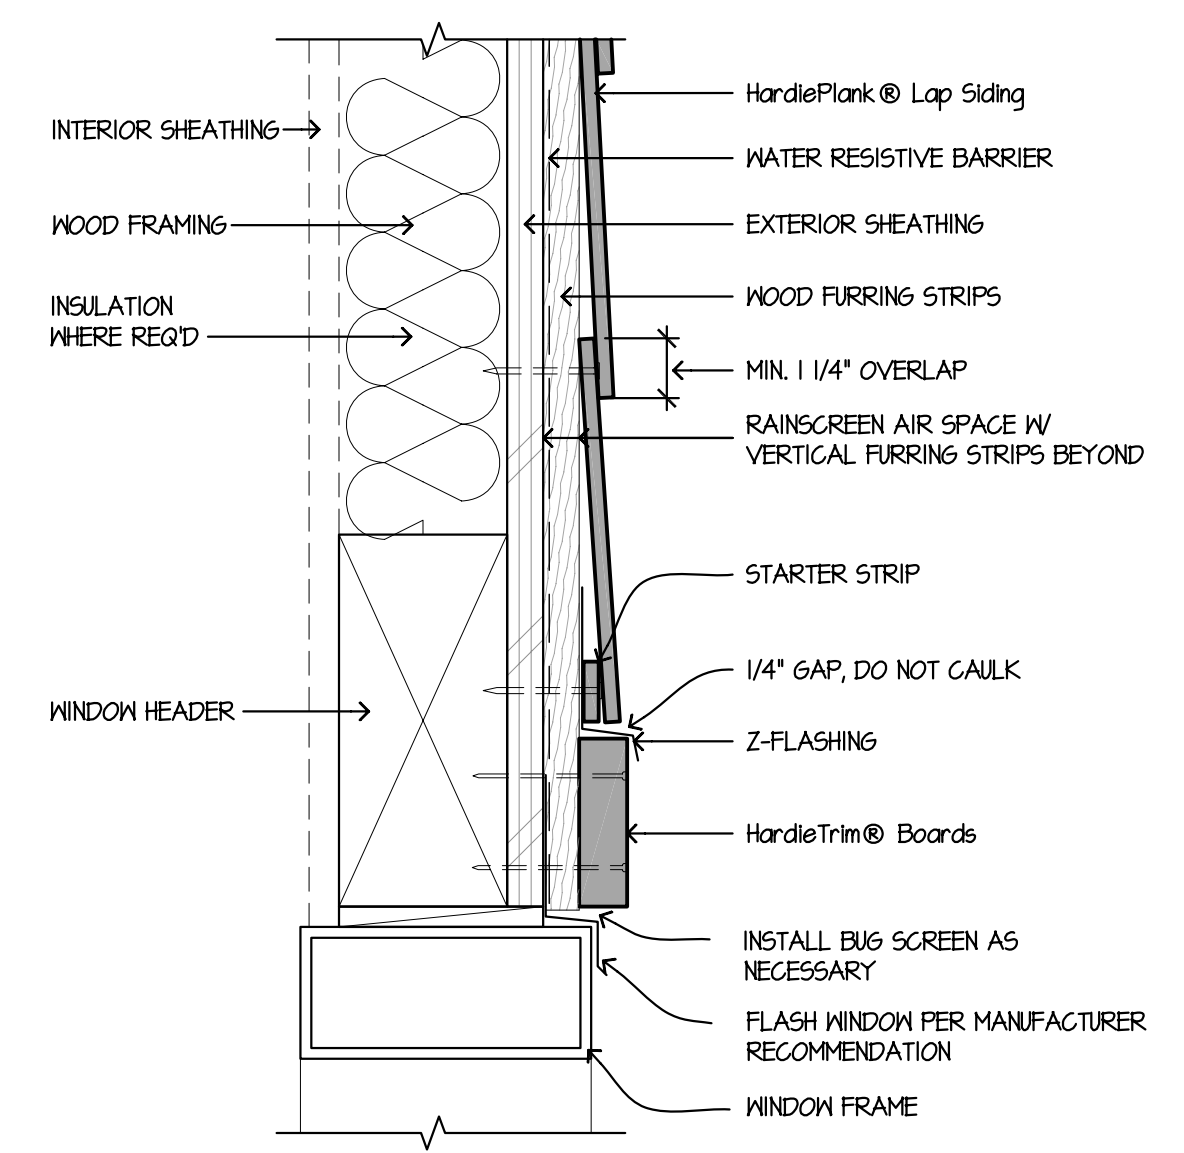


3 WINDOW/DOOR HEAD - RAINSCREEN  
SCALE: 3/4"=1'-0"

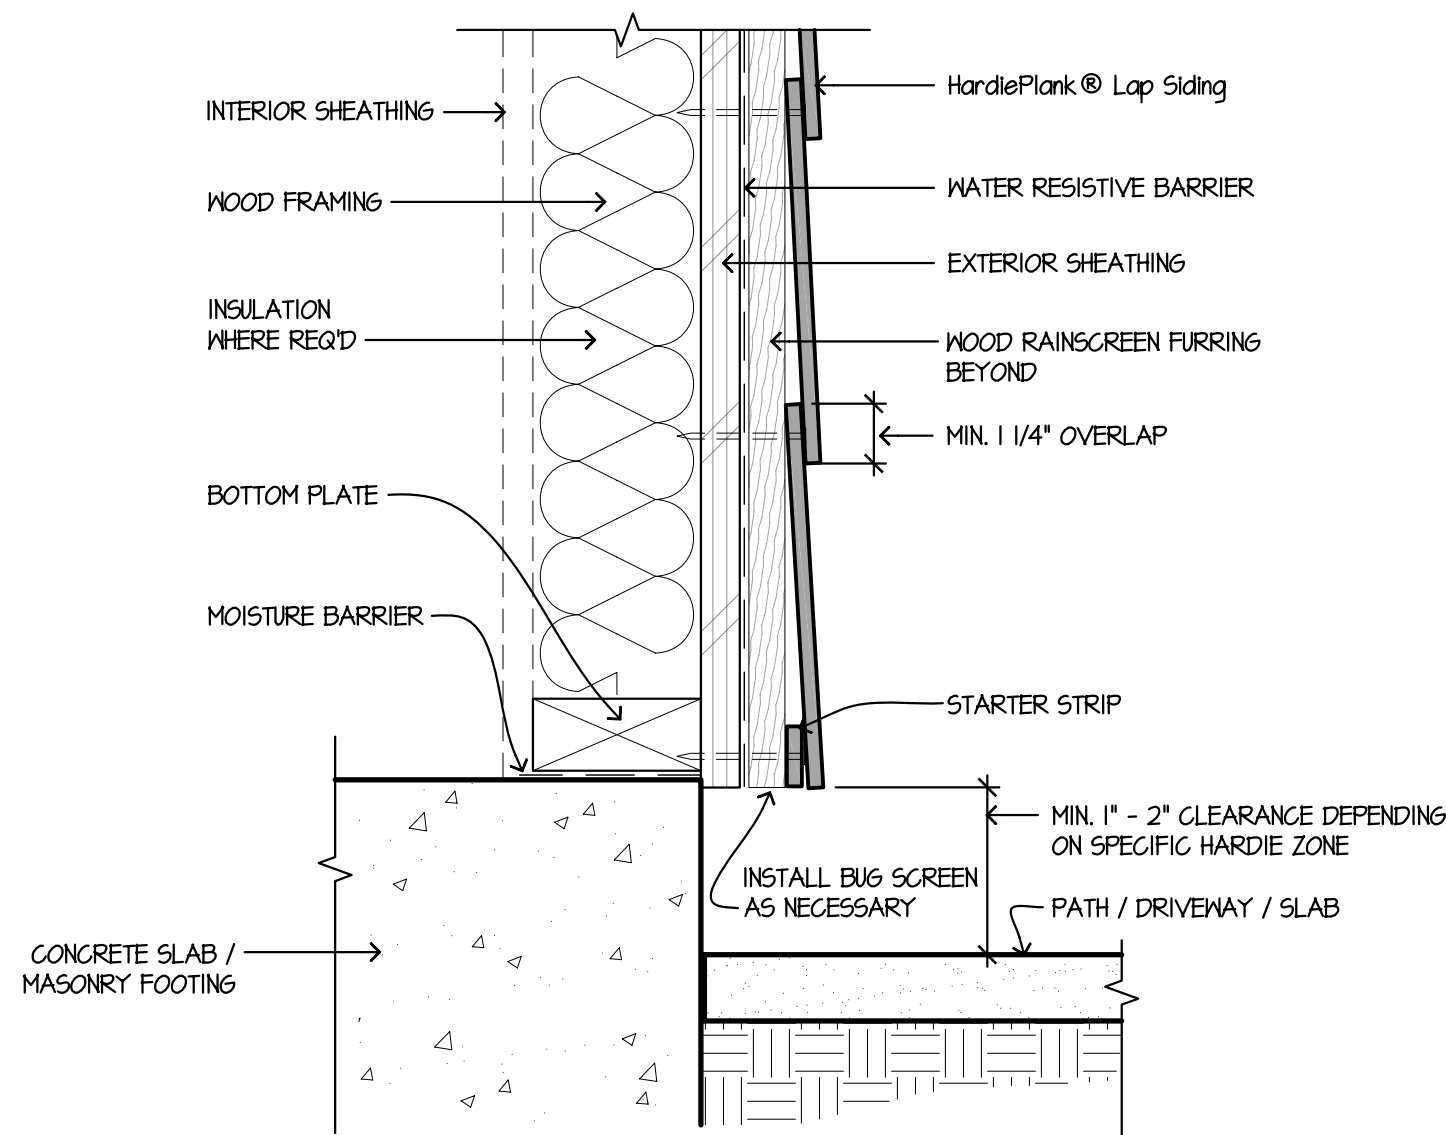


8 HARDSCAPE CLEARANCES, RAINSCREEN, DECKS, PORCHES, PATIOS, WALKWAYS, ROOFS, ETC.  
SCALE: 1/2"=1'-0"

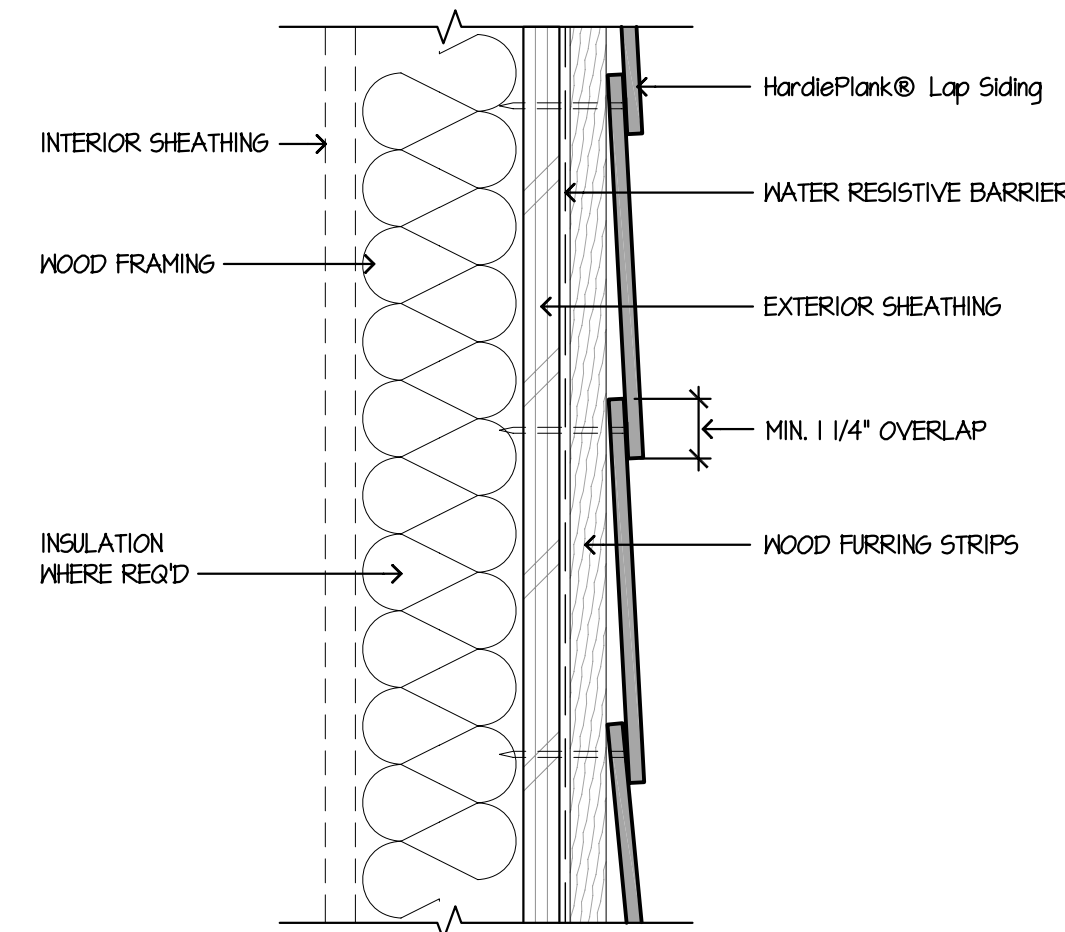


5 HORIZONTAL LAP VIEW - RAINSCREEN  
SCALE: 3/4"=1'-0"

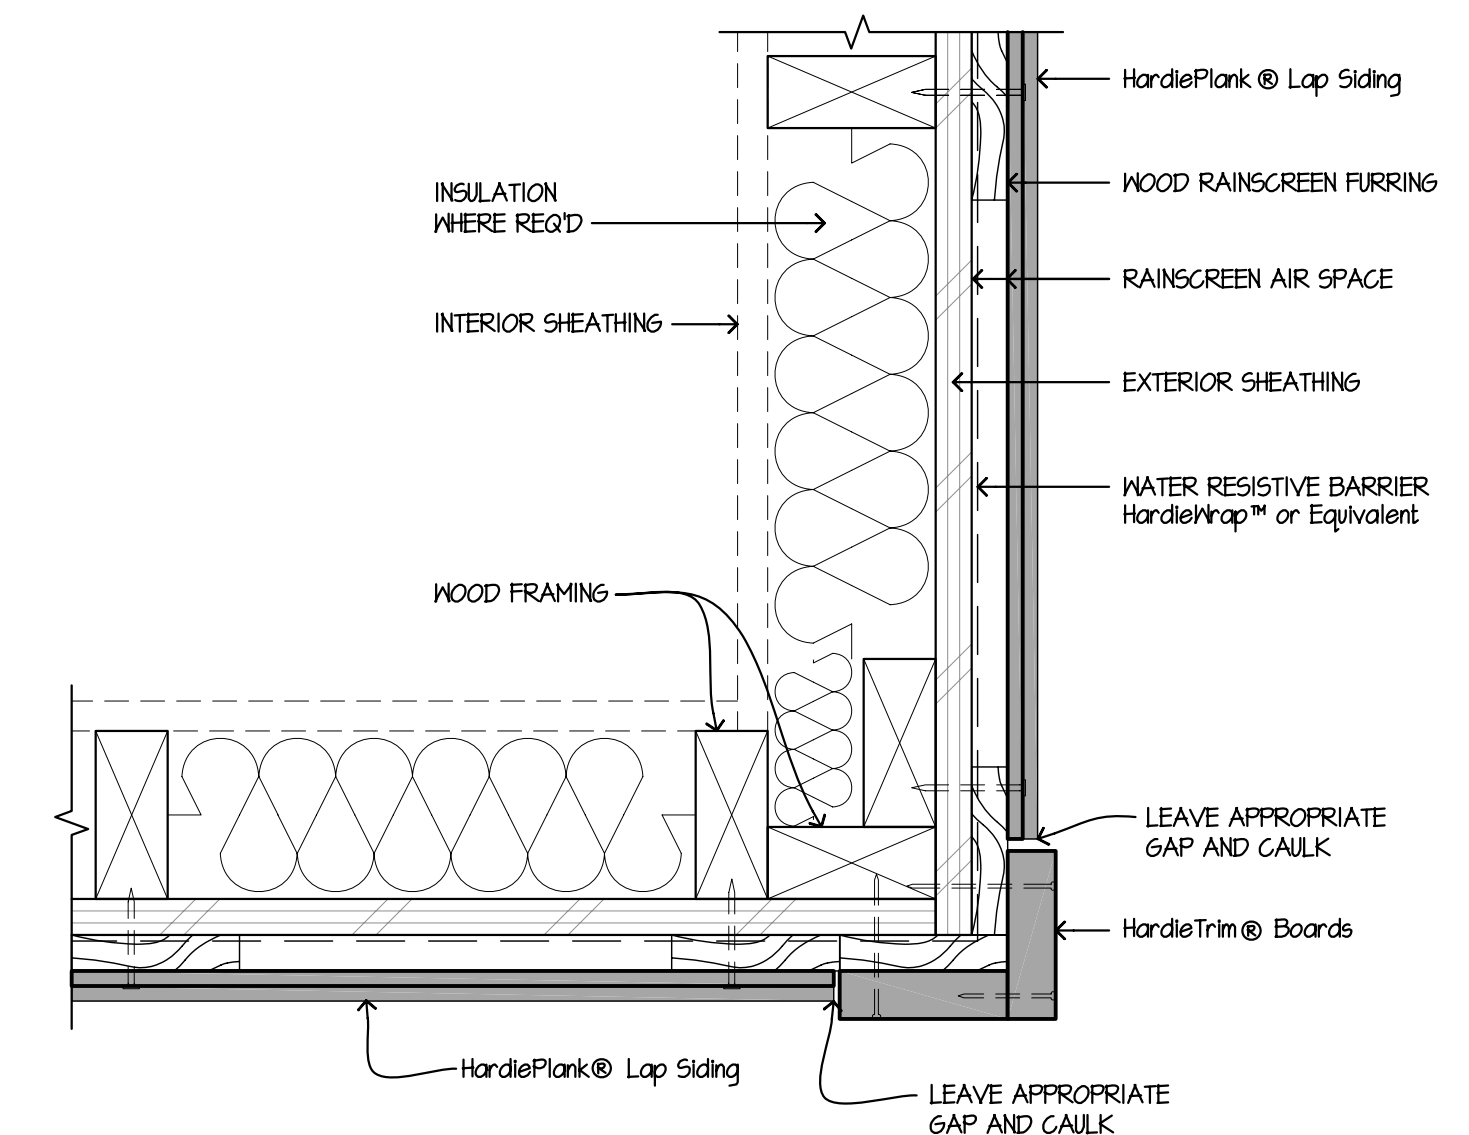


2 OUTSIDE CORNER - RAINSCREEN  
SCALE: 3/4"=1'-0"

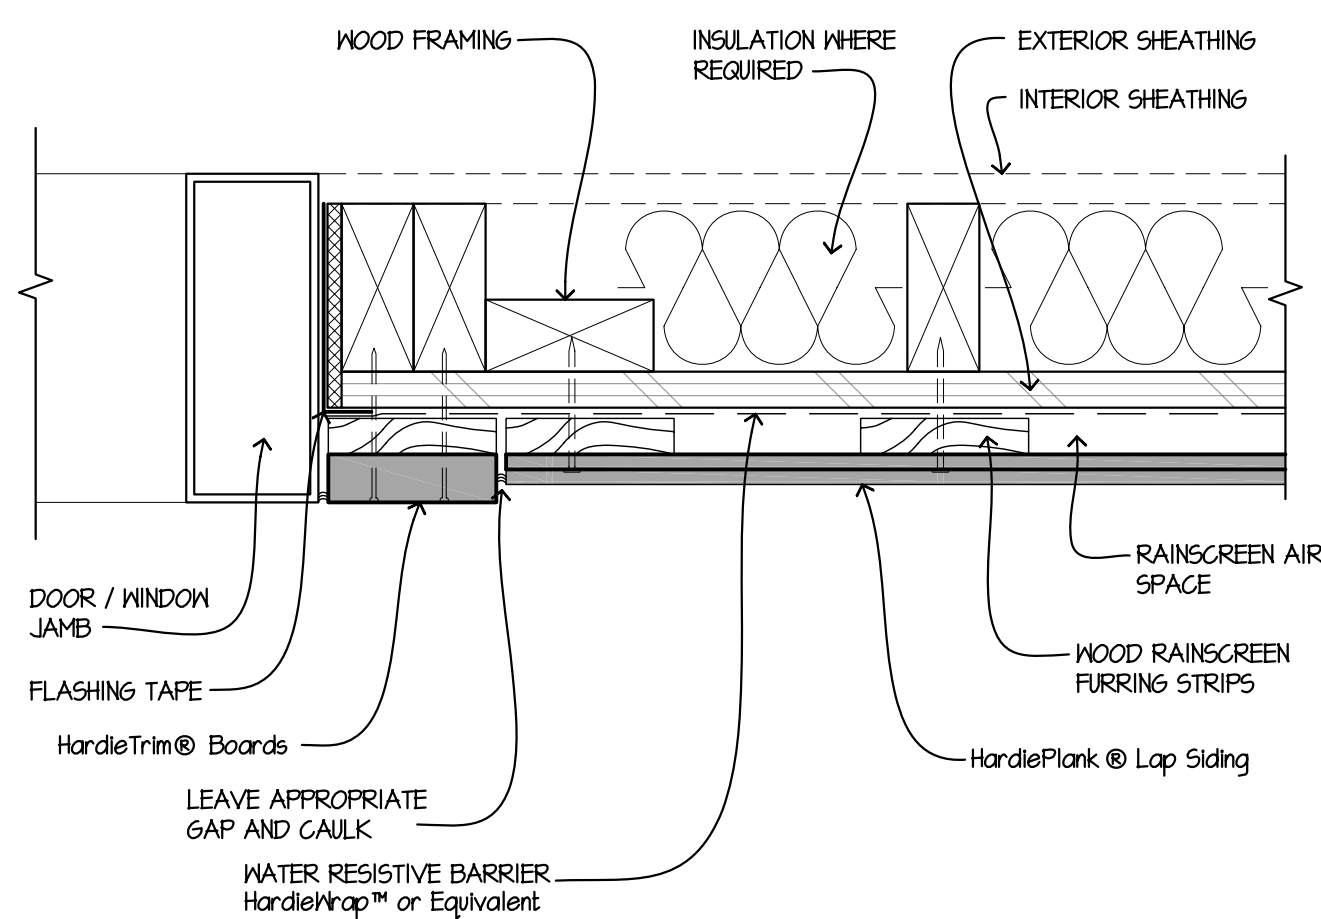


10 DOOR / WINDOW JAMB - RAINSCREEN  
SCALE: 3/4"=1'-0"

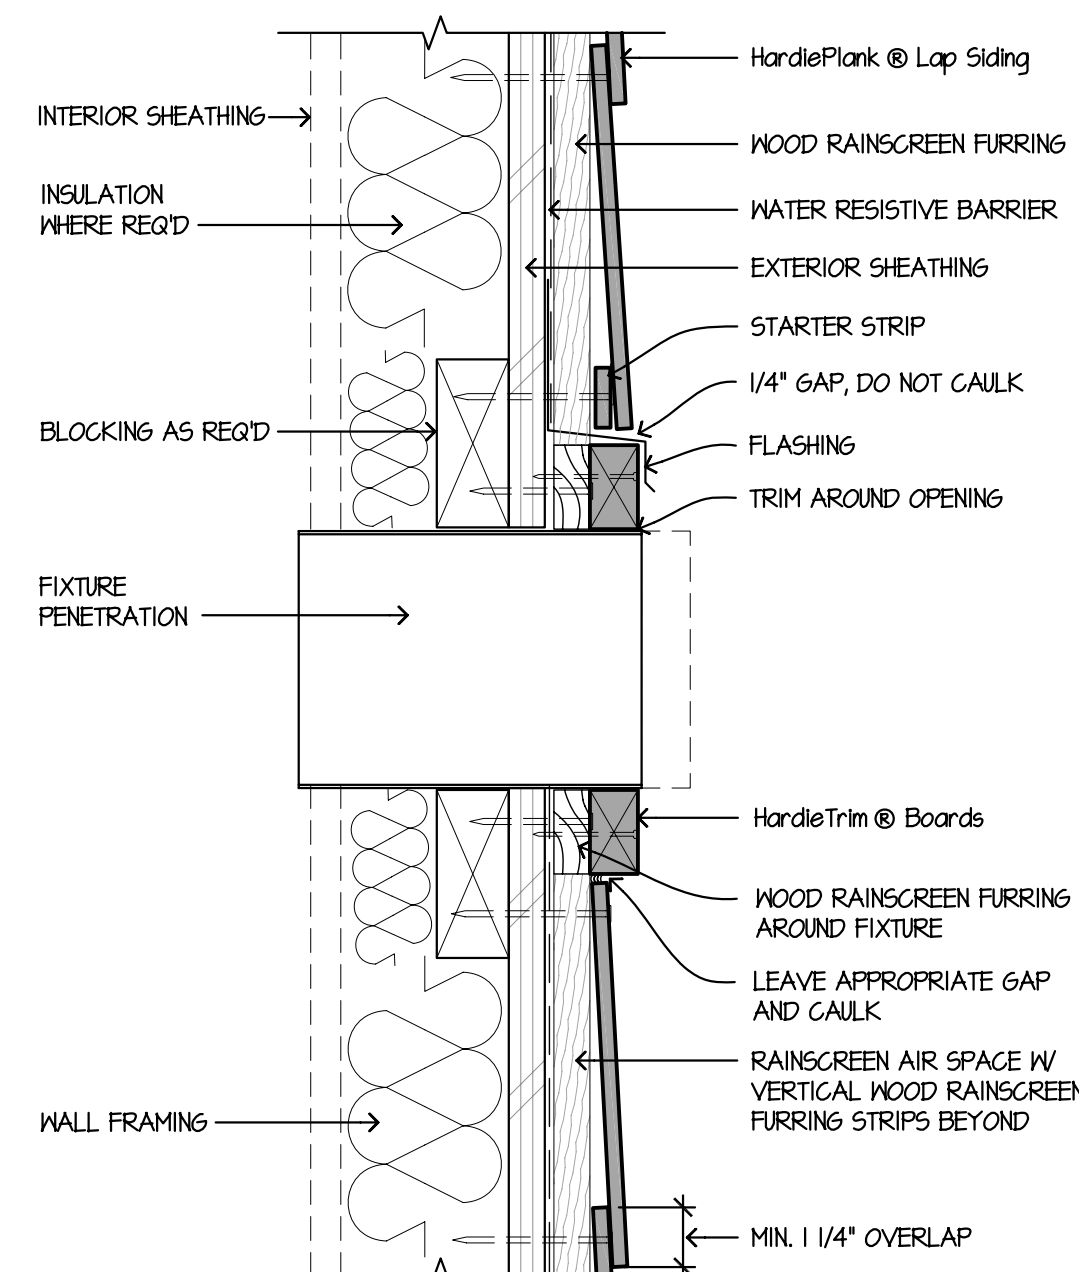

7 FIXTURE PENETRATION - RAINSCREEN  
SCALE: 3/4"=1'-0"

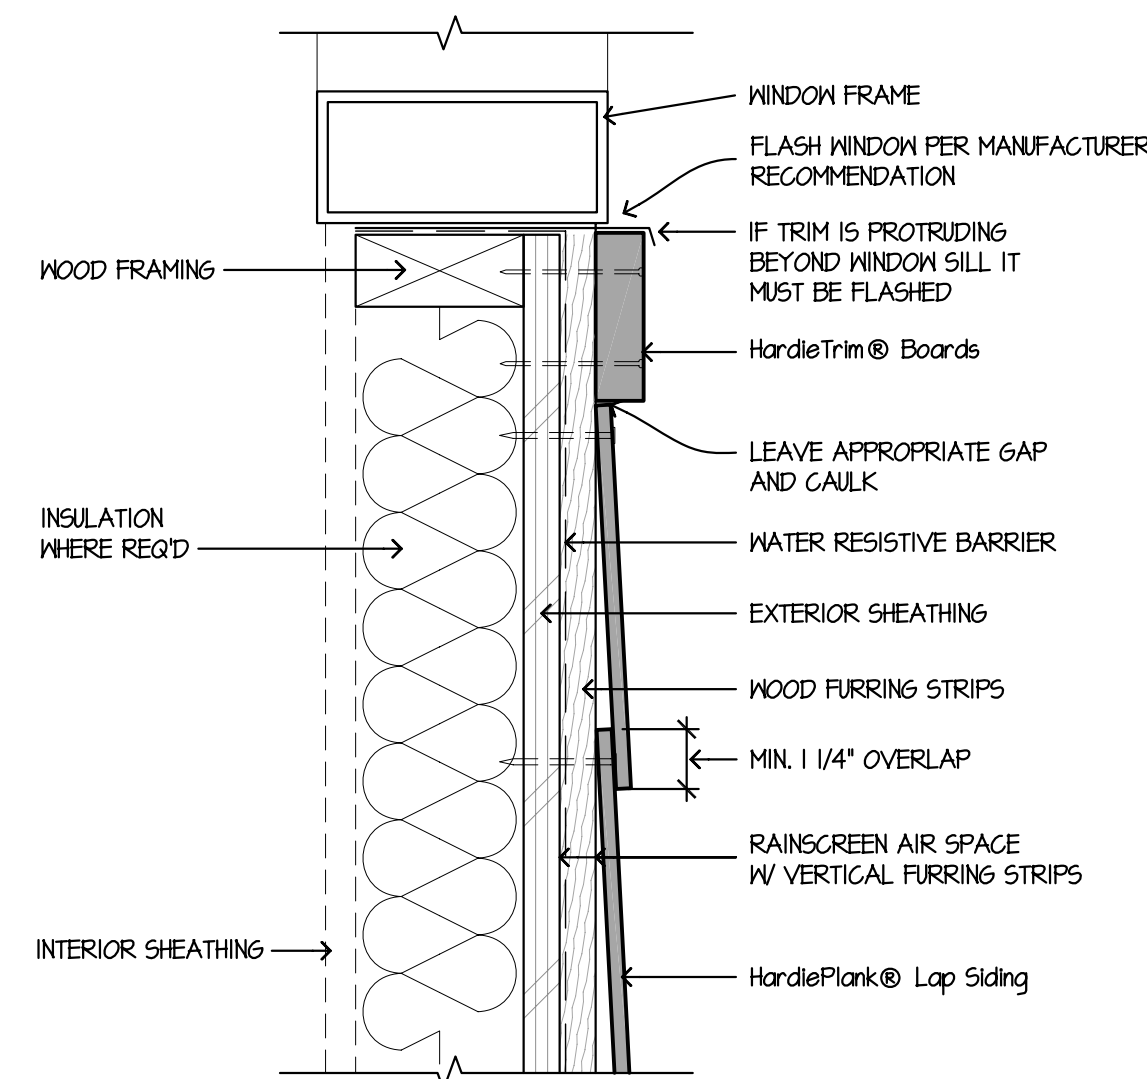

4 WINDOW SILL - RAINSCREEN  
SCALE: 3/4"=1'-0"

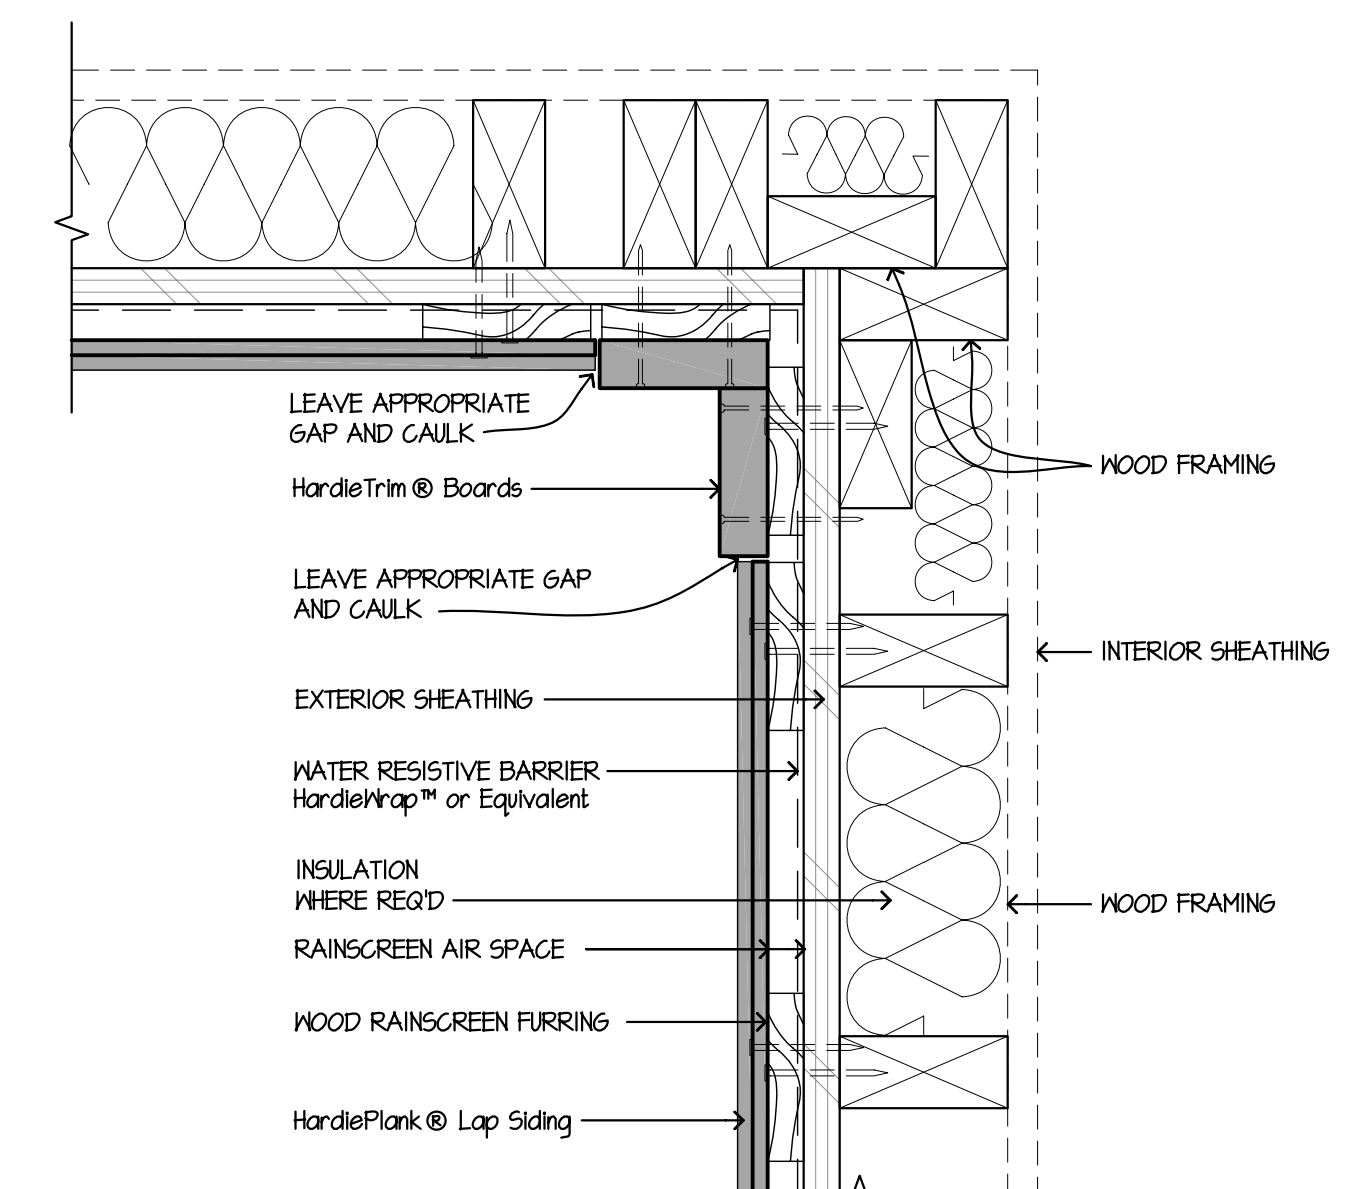

1 INSIDE CORNER - RAINSCREEN  
SCALE: 3/4"=1'-0"

These drawings are published as an information guide only. These CAD drawings are intended as templates to assist the designer. They do not contain the full details required for construction and must be read in conjunction with the installation instructions on [www.jameshardie.com](http://www.jameshardie.com). You should obtain architectural, engineering or other technical advice to assess the suitability of these drawings to the requirements of your particular project. James Hardie accepts no liability in respect to the use of these drawings. For faster specifications and complete installation instructions refer to appropriate documentation at [www.jameshardie.com](http://www.jameshardie.com)



HardiePlank® Lap Siding Details

- Wood Framing with Wood Furring Strips
- OSB or Plywood Sheathing
- Shown with Siding Nails Blind Fastened into Framing

DRAWN	JamesHardie
CHECKED	JH
DATE	March 1, 2010
SCALE	AS NOTED
JOB NO.	-
SHEET	-